


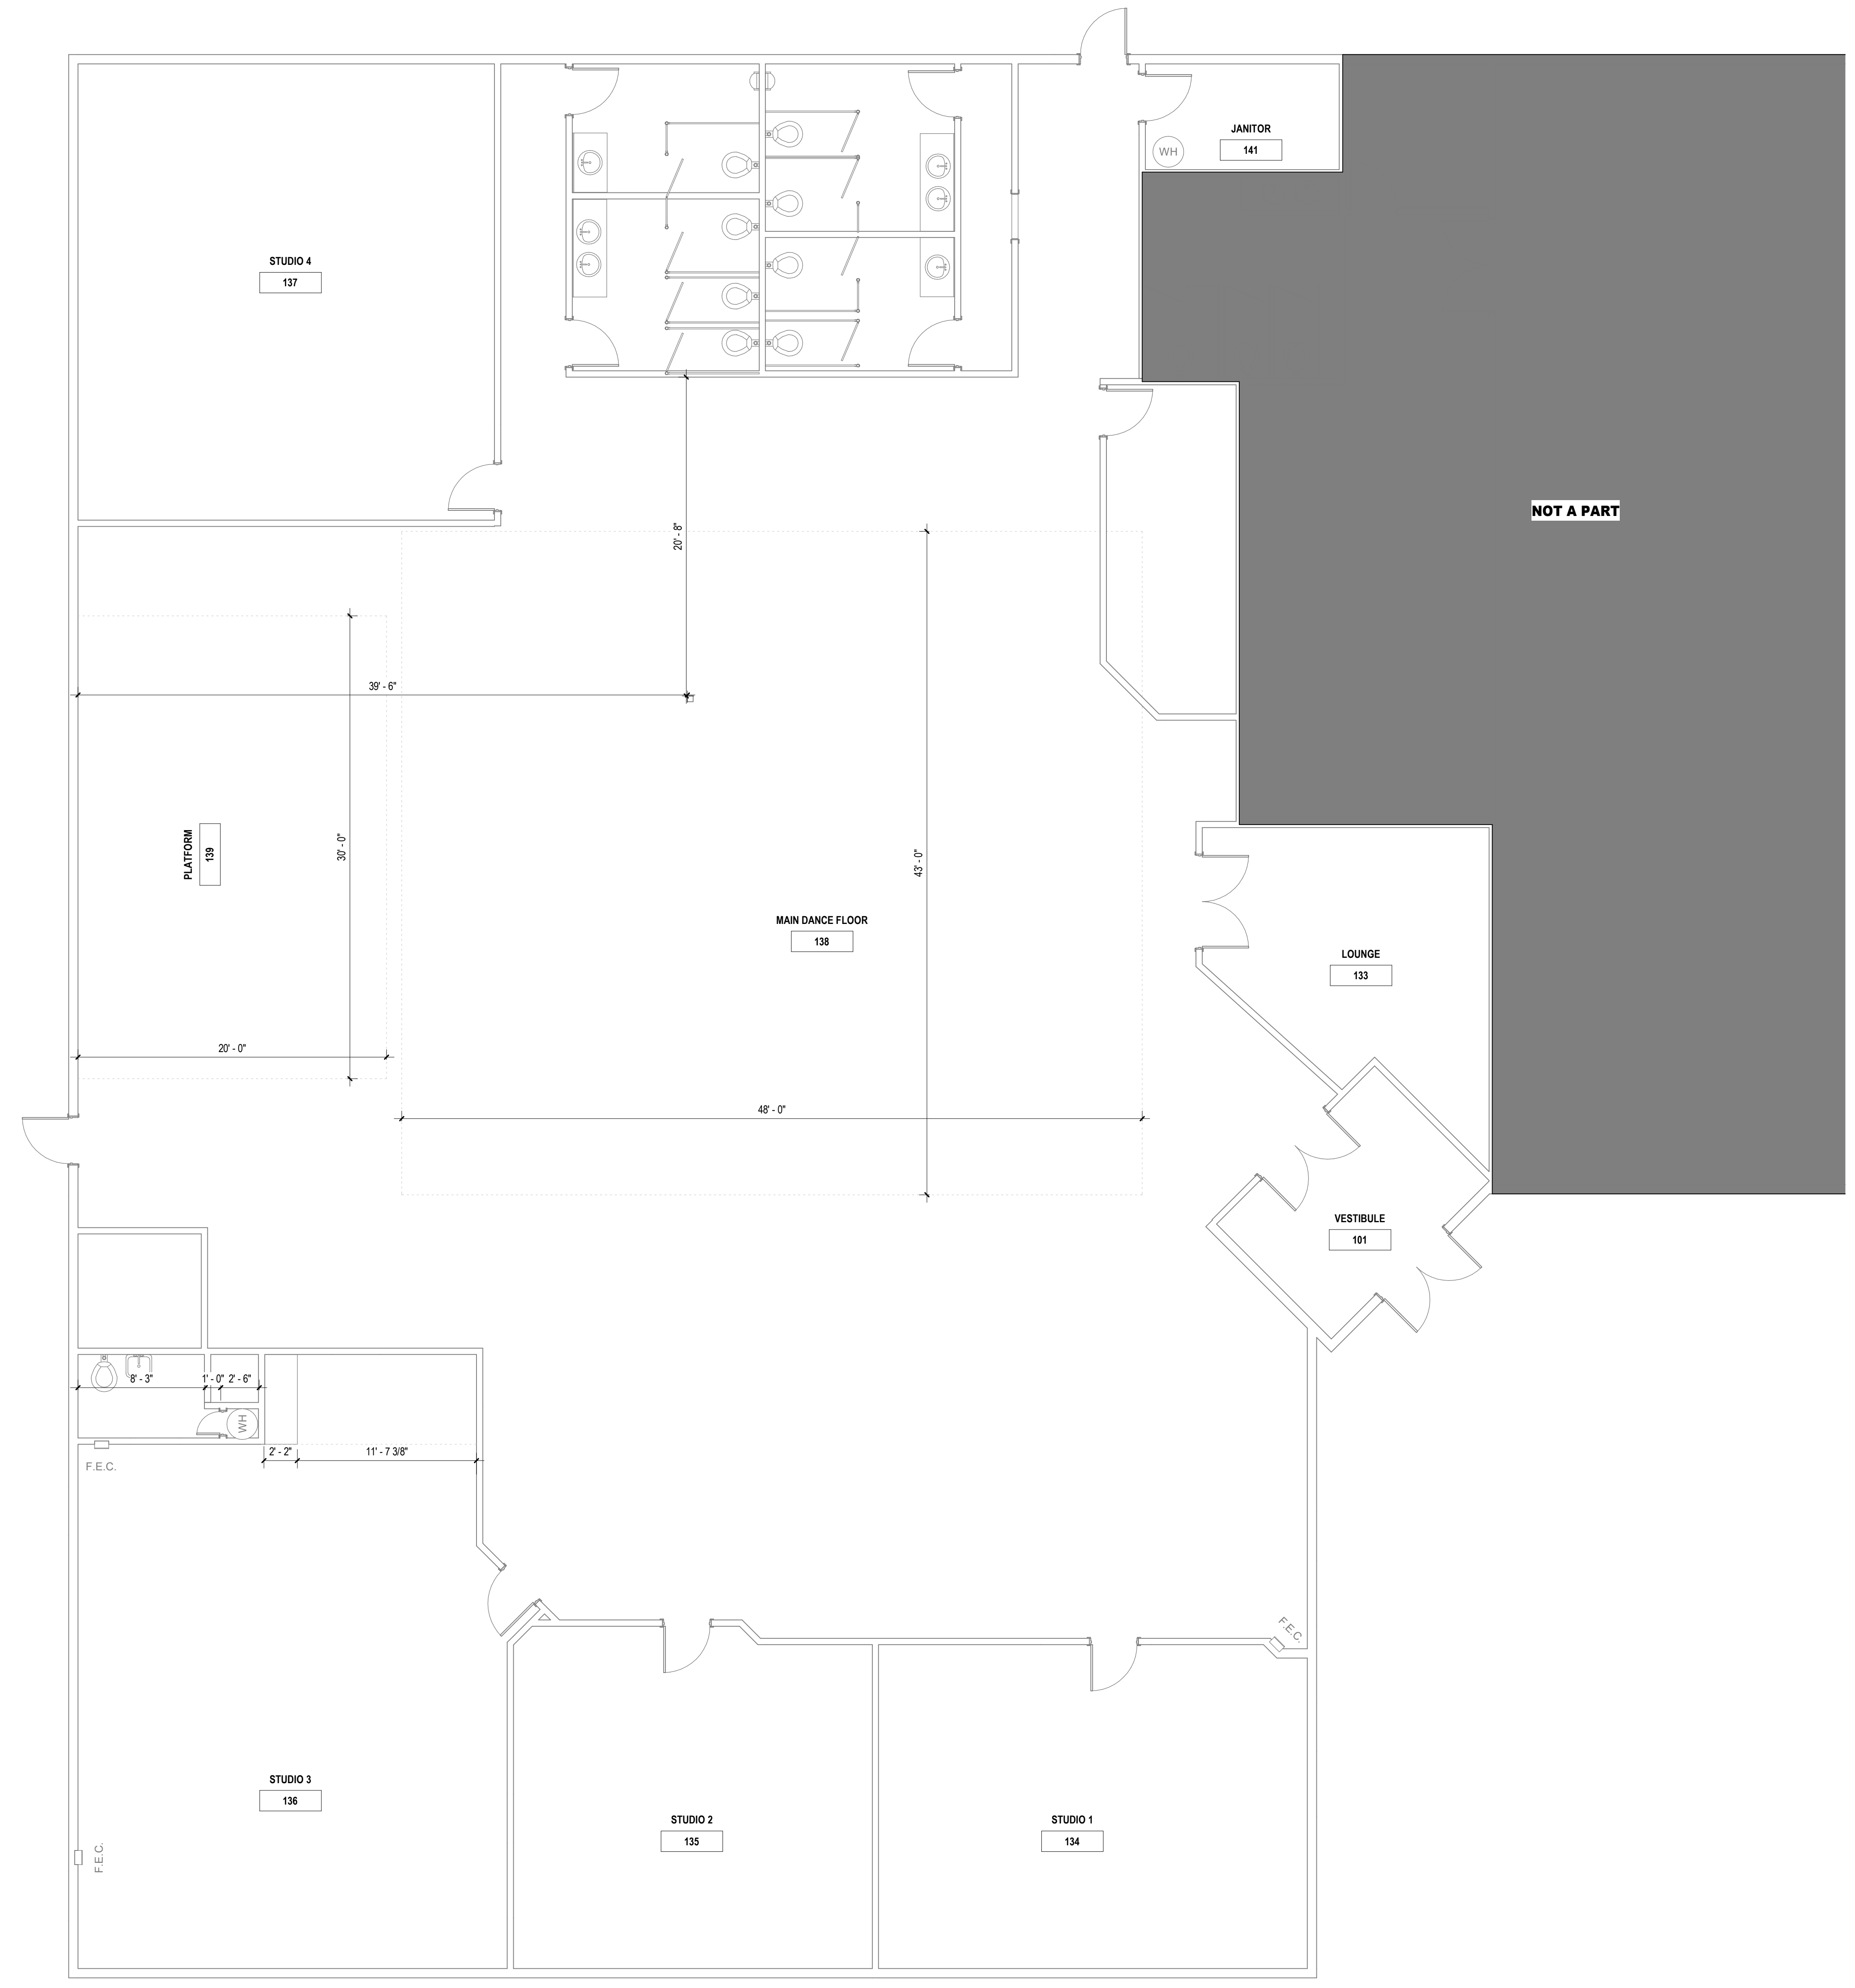

1120 S. Rackham Way, Ste. 300  
 Meridian, ID 83642  
 208-283-4593  
 www.studioharchitects.com




STAMP:

CONSULTANT:

REVISIONS

No.	Description	Date

1-01 1ST FLOOR PLAN  
 3/16" = 1'-0"

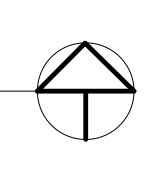

OWNER: **DIRT ROAD DANCING**  
 PROJECT: **DIRT ROAD DANCING T1**  
 PROJECT ADDRESS: 3494 N GRENADIER WAY  
 BOISE ID, 83713  
 SHEET NAME: **NEW FLOOR PLAN**

PROJECT NUMBER	22-46
SHEET ISSUE DATE	09/06/22
SUBMITTAL	CLIP

SHEET **A1.00**