

E. 40TH STREET

EXISTING BUILDING
7992 TOTAL SF
1443 OFFICE / 6549 OPEN

OSAGE STREET


EXISTING 6' WOOD FENCE / PROPERTY LINE



107 E. 40TH STREET CUP SITE PLAN - REV 3

SCALE: 1/16"=1'-0"


0.42 ACRES

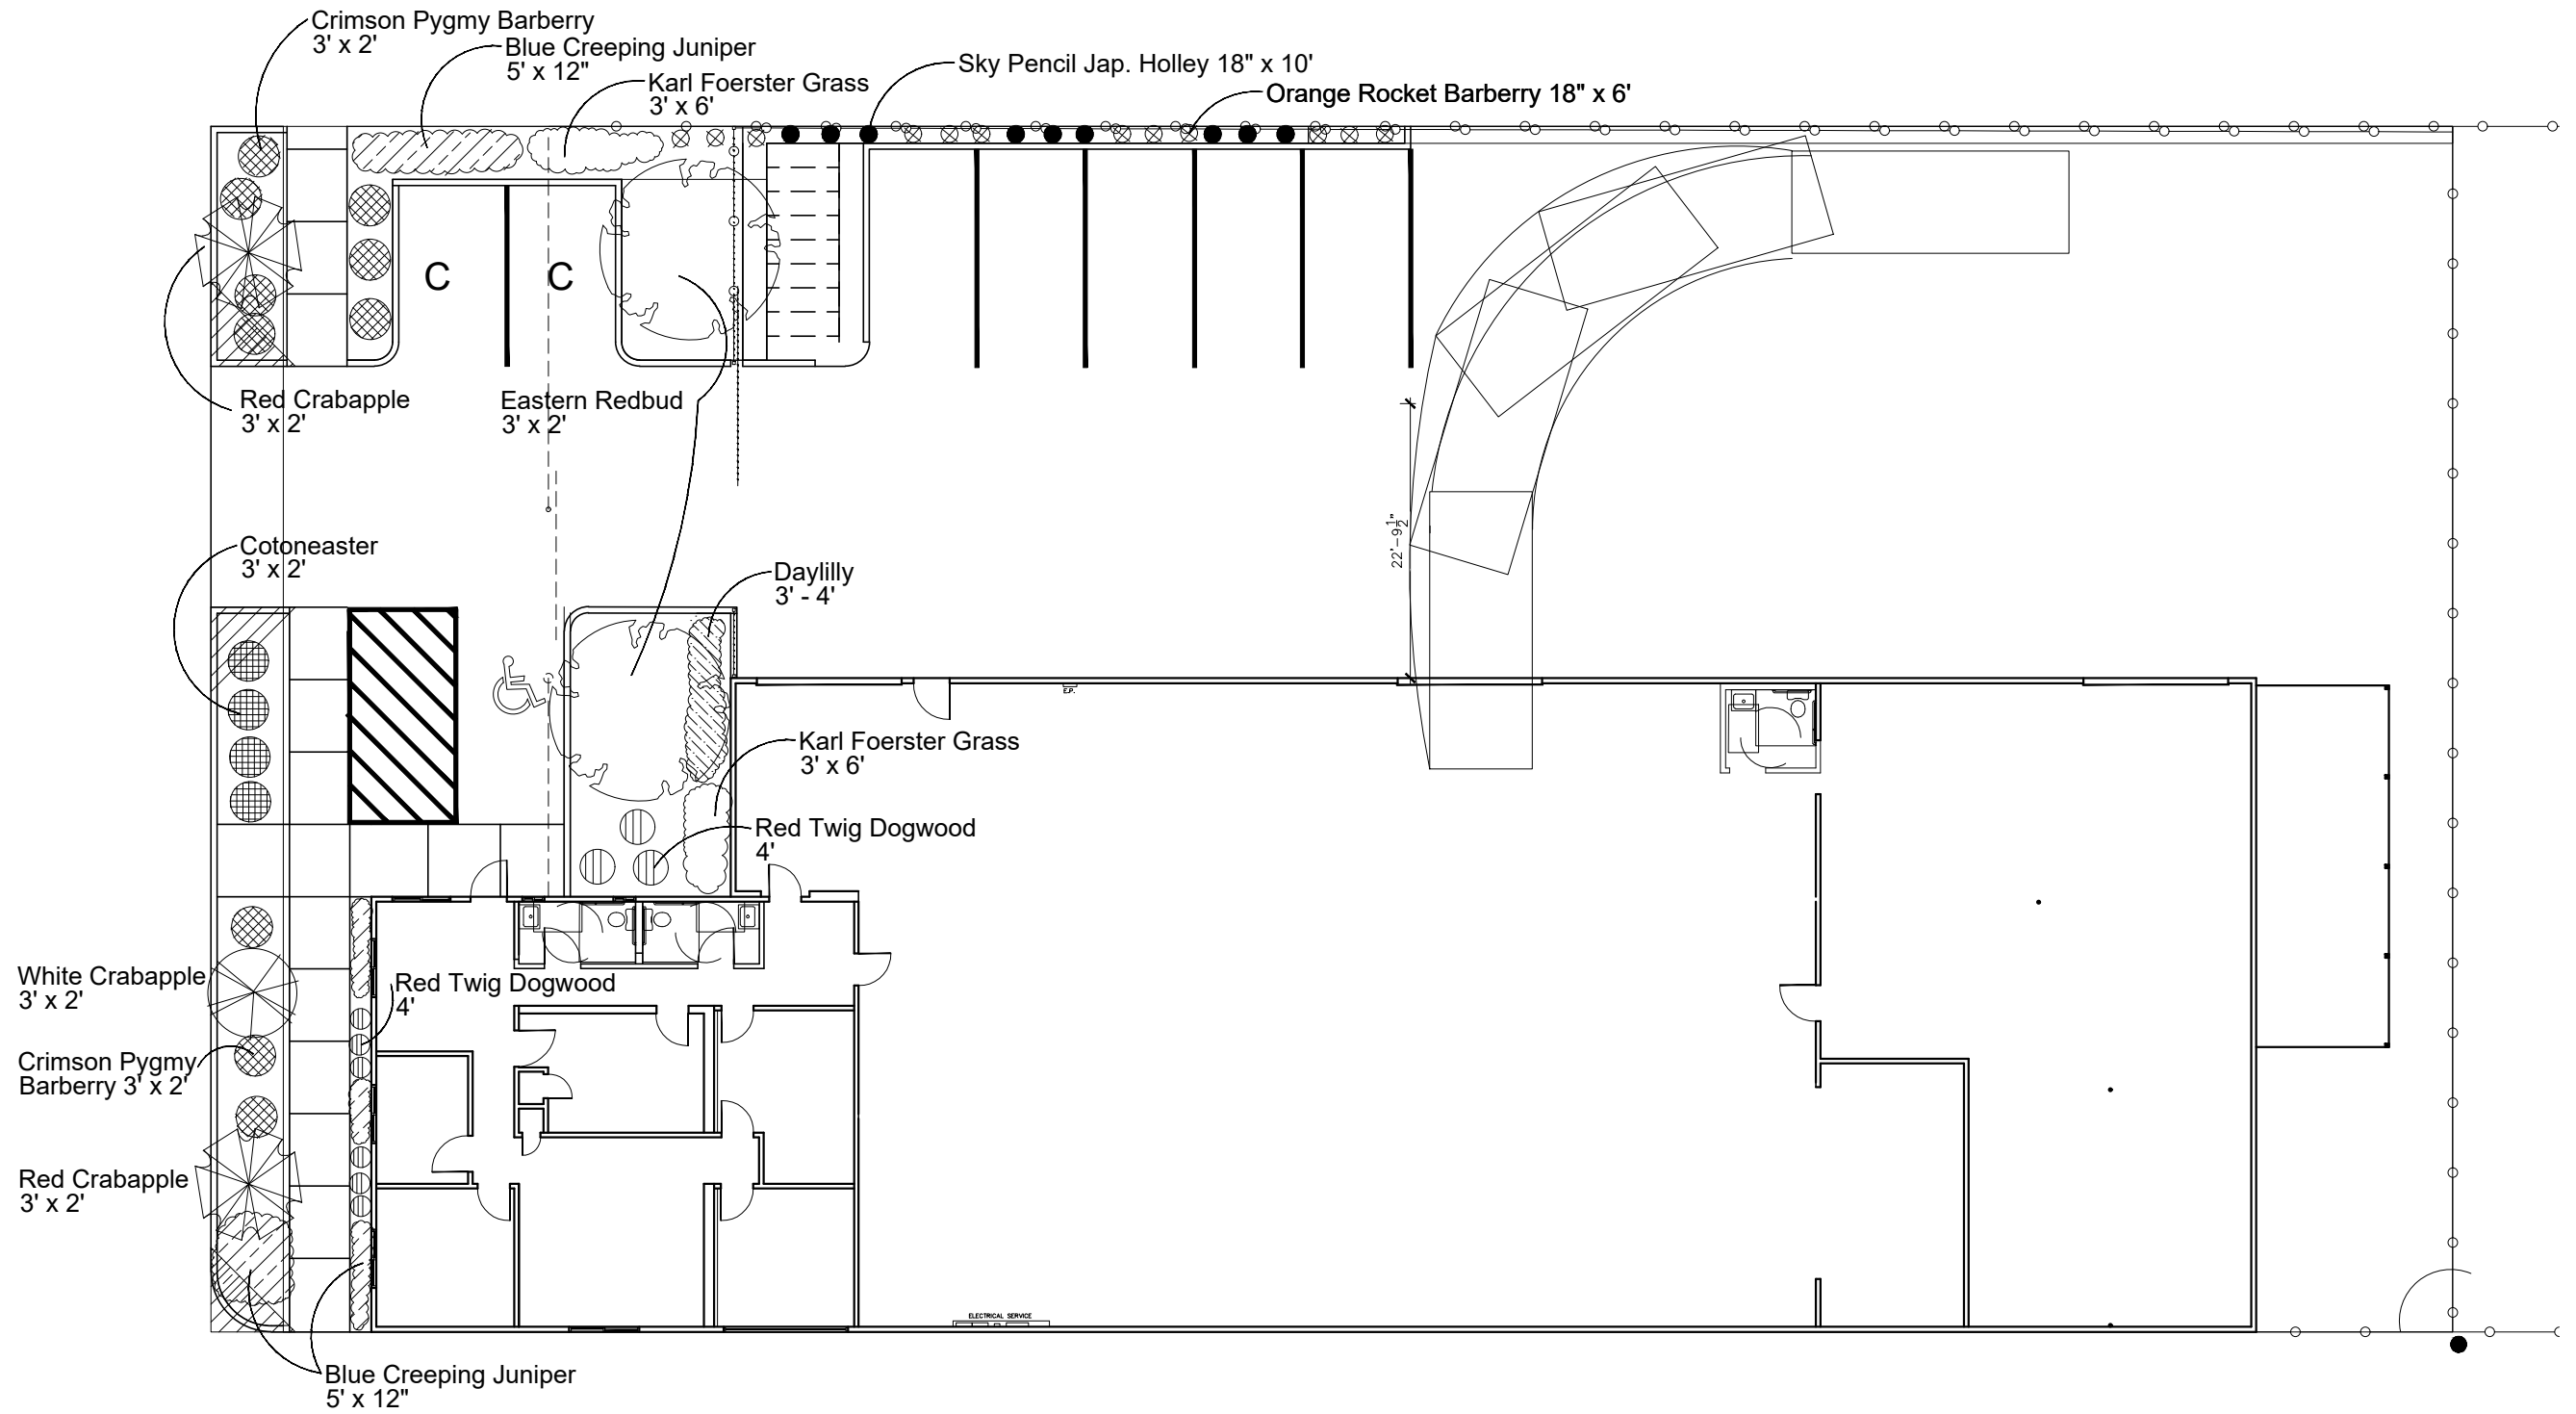

107 E. 40TH STREET CUP LS PLAN - REV 3

SCALE: 1/16"=1'-0"

0.42 ACRES

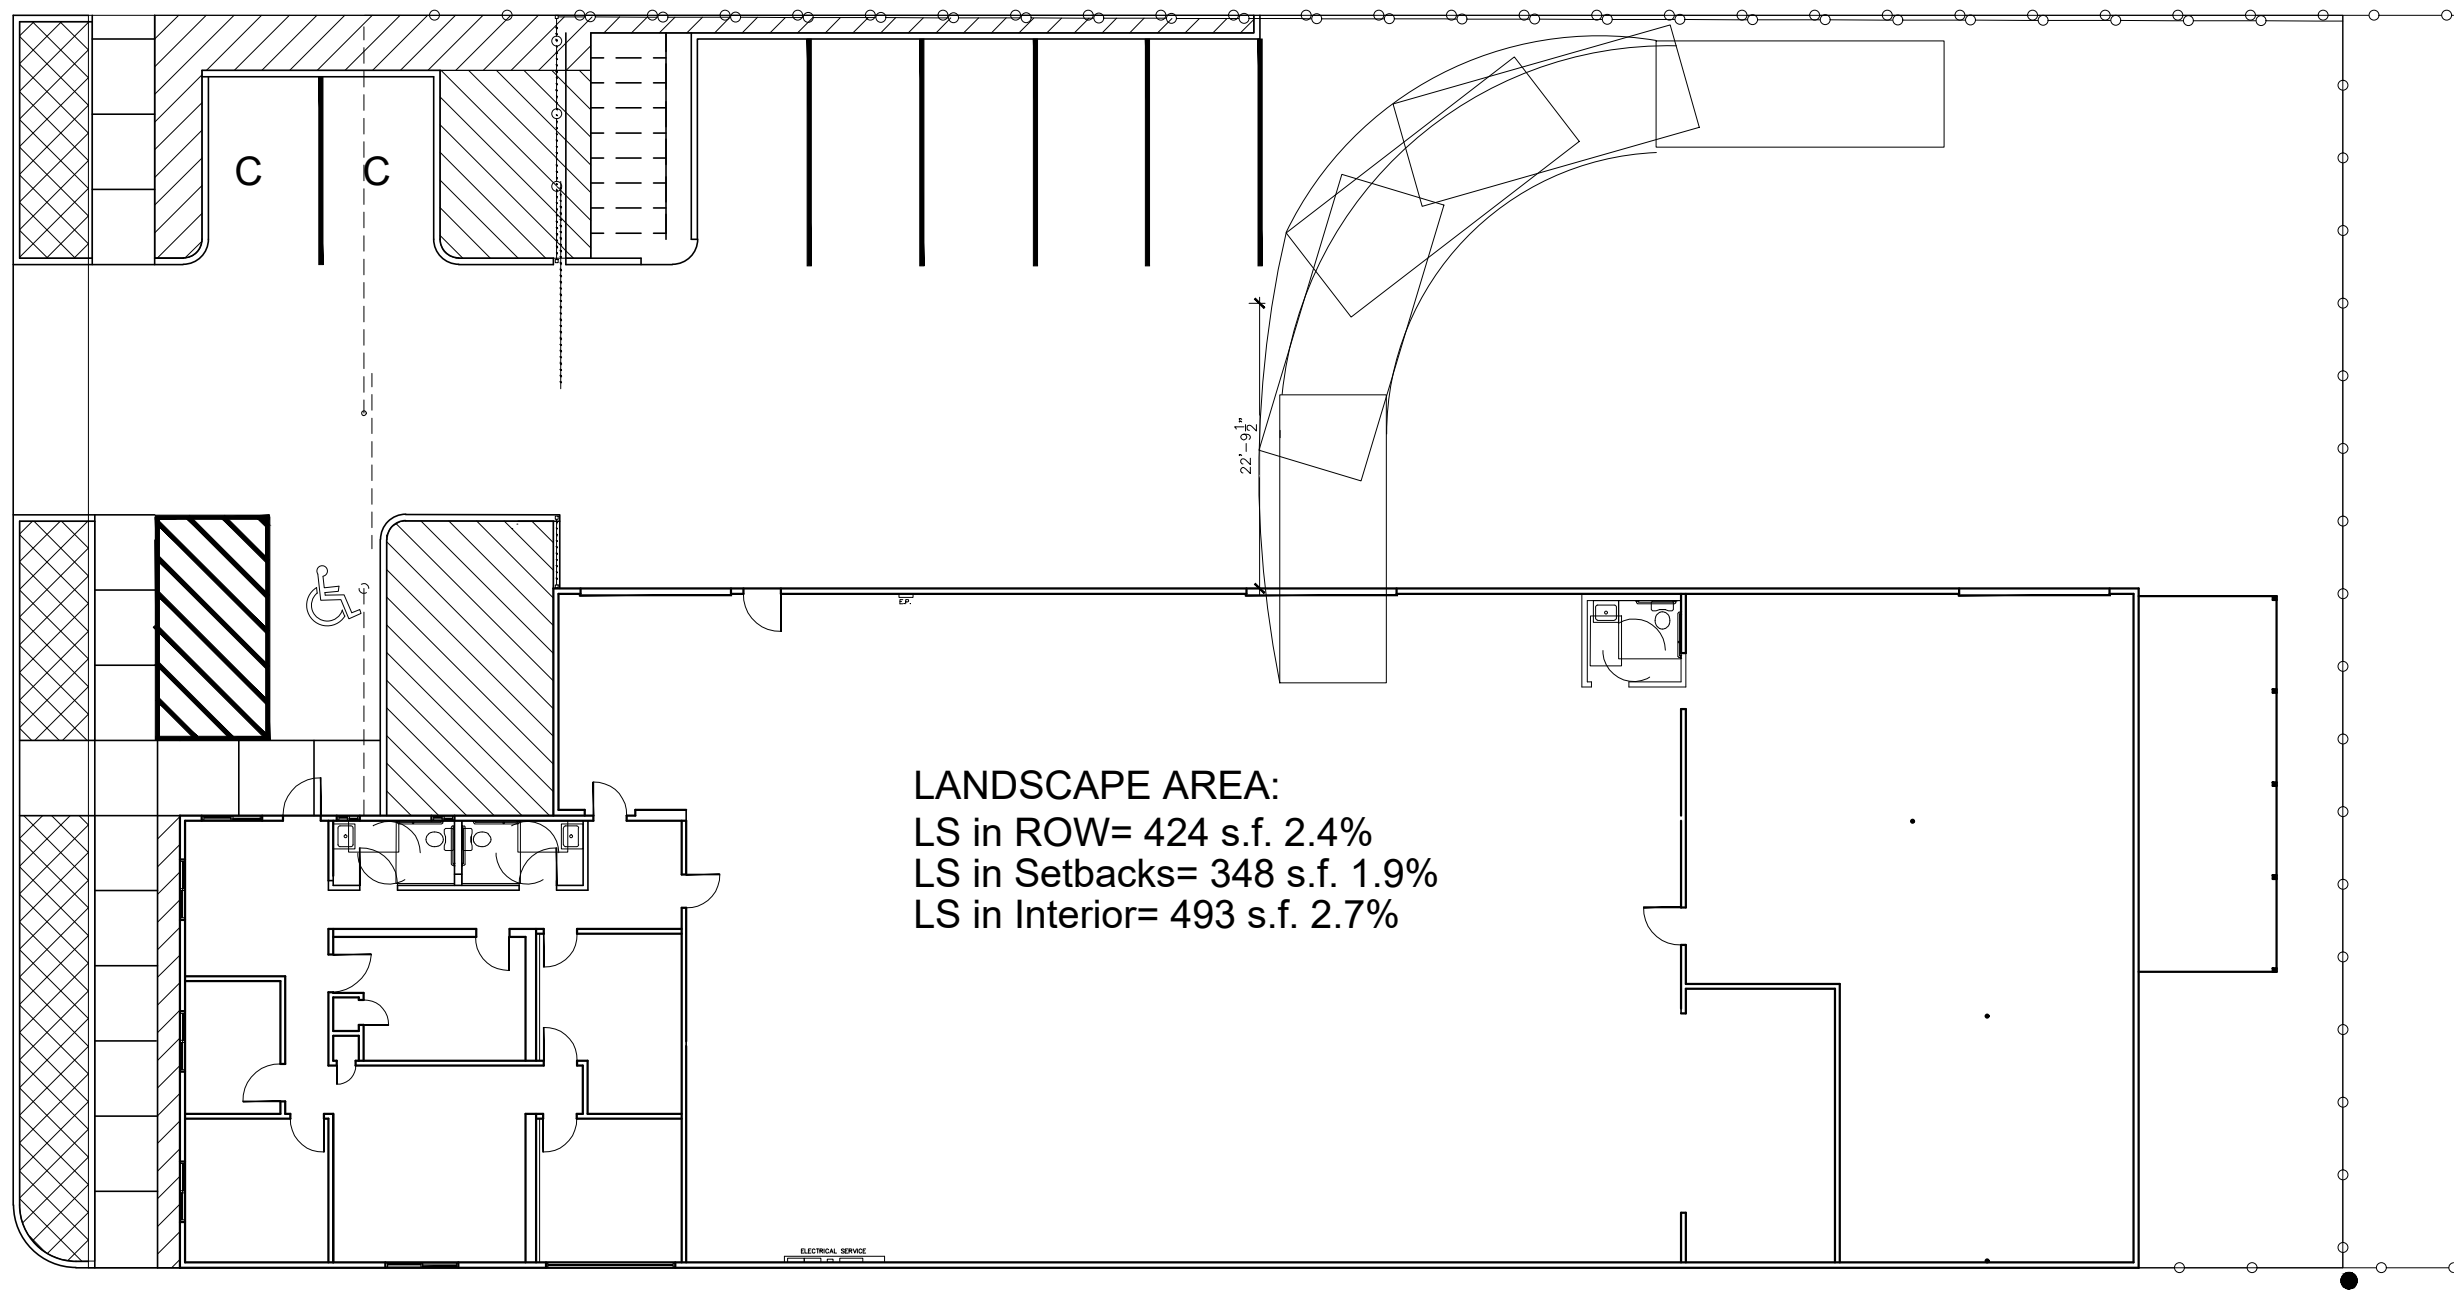

107 E. 40TH STREET CUP LS AREA PLAN - REV 3

SCALE: 1/16"=1'-0"

0.42 ACRES

107 E. 40TH STREET CUP NEW FENCING PANELS

