




EAST ELEVATION 4
SCALE: 1/8" = 1'-0"

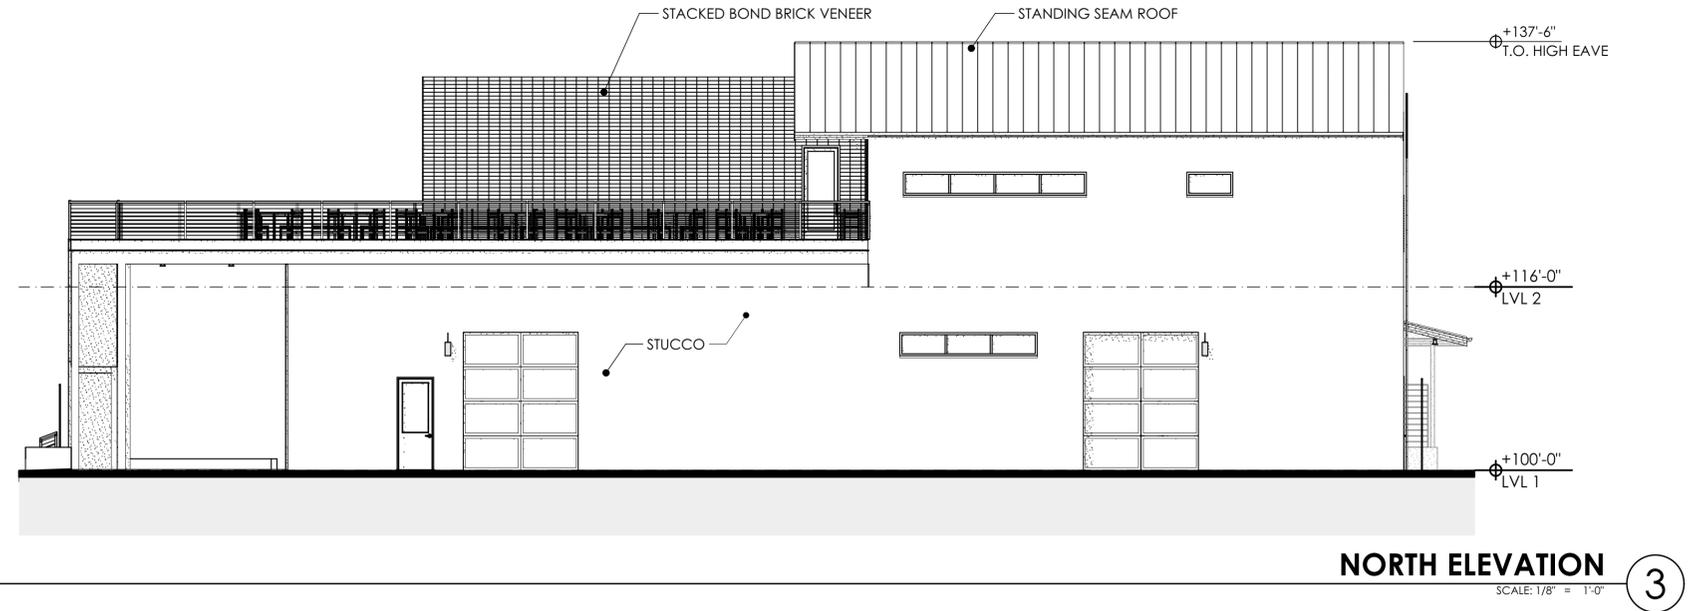

NORTH ELEVATION 3
SCALE: 1/8" = 1'-0"

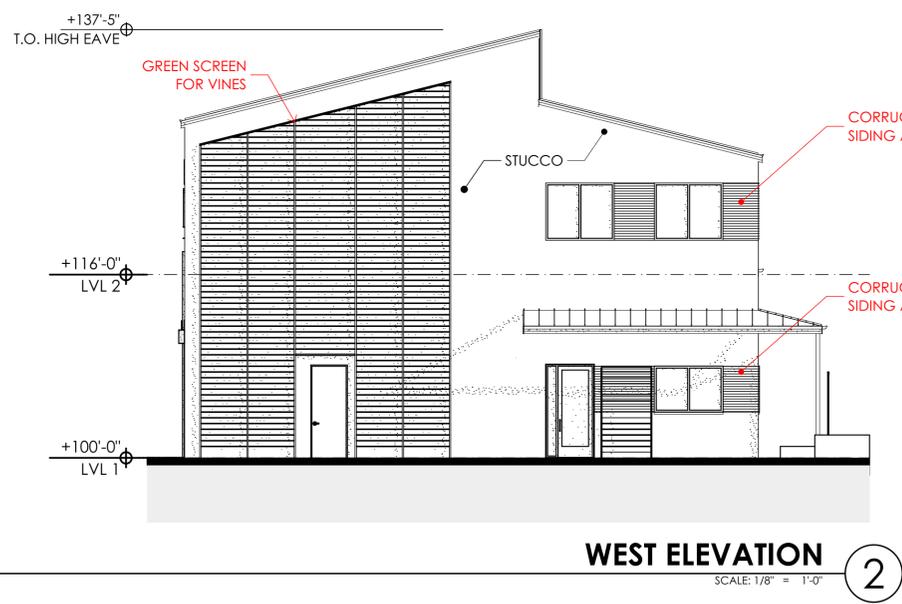

WEST ELEVATION 2
SCALE: 1/8" = 1'-0"

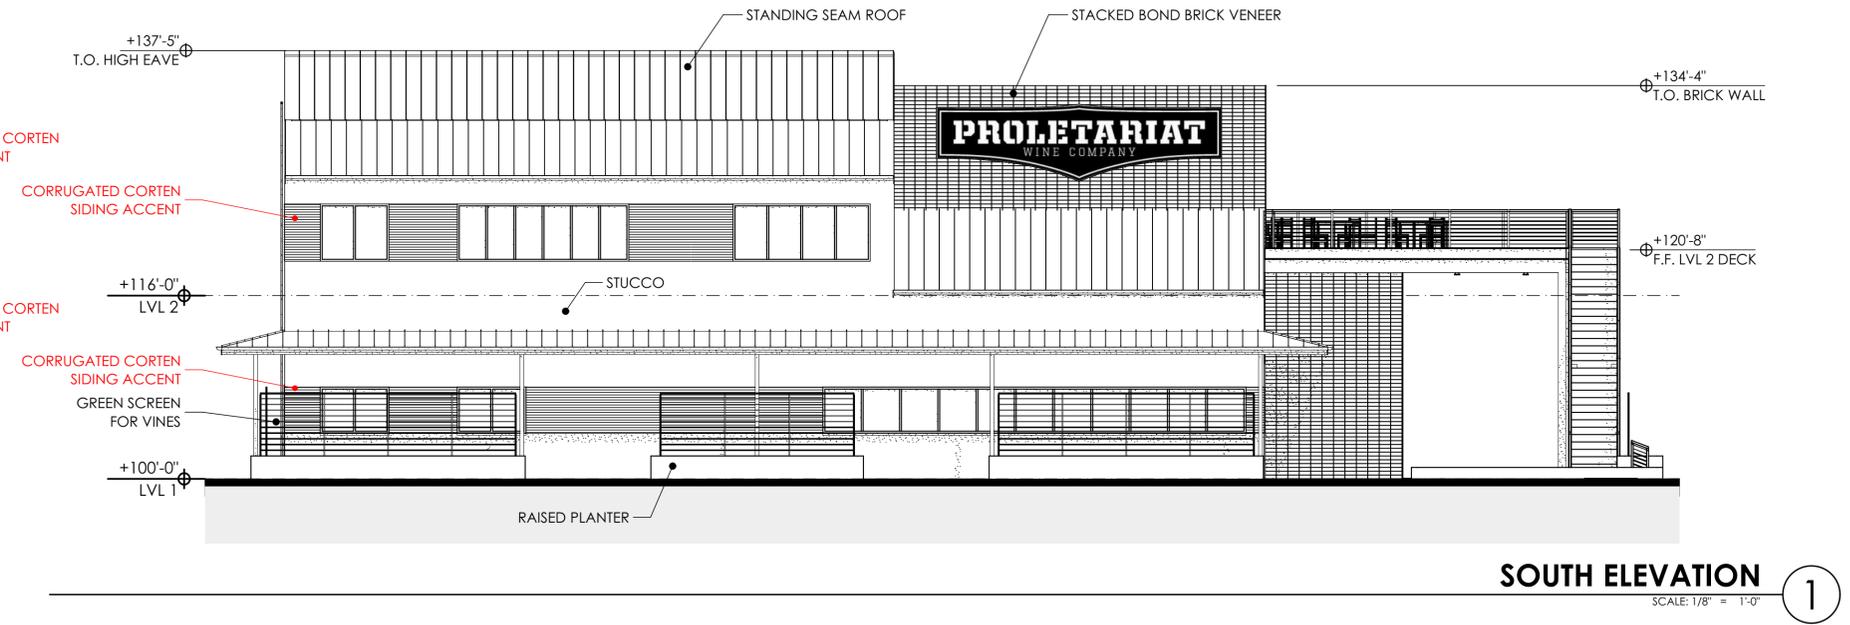


SOUTH ELEVATION 1
SCALE: 1/8" = 1'-0"

MATERIAL COLOR LEGEND:




STUCCO - OFF WHITE

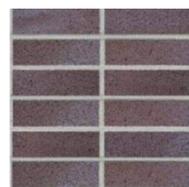

STACKED BOND BRICK VENEER: BORDEAUX



STANDING SEAM ROOF PANELS: CHARCOAL GREY

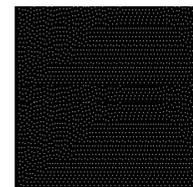

ALUMINIUM STOREFRONT/ SECTIONAL DOORS: BLACK



ACCENTS: DECK EDGE, GUARDRAIL, PLANTERS, TRELLIS, CANOPY: STEEL



ACCENT: CORRUGATED CORTEN STEEL




GUARD/RAILING EXAMPLE



PLANTER AND SCREEN/TRELLIS EXAMPLES.



PLANTER EXAMPLES

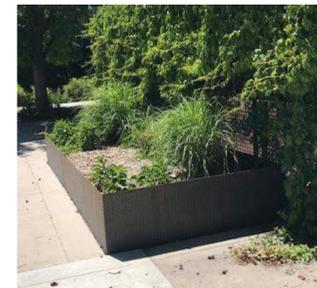

DESIGN REVIEW Print Date: July 15, 2020



PROLETARIAT WINERY	
106 E 36TH STREET GARDEN CITY, IDAHO 83714	
Project Number.	20005

ELEVATIONS	
Issue Date:	06.11.2020
Drawn By:	BG
Checked By:	CS

A3.02