

# anser public charter school

## 202 e. 42nd st. garden city, idaho



erstad ARCHITECTS, PA  
310 n. 5th street, boise idaho 83702  
phone: (208) 331-9331 fax: 331-9335 www.erstadarchitects.com

### abbreviations

|        |   |        |                                      |      |                  |
|--------|---|--------|--------------------------------------|------|------------------|
| #      | NUMBER OR POUND                         | LAB    | LABORATORY                           | MAT  | MATERIAL         |
| ∅      | DIAMETER                                | LAM    | LAMINATE                             | MAX  | MAXIMUM          |
| ∠      | ANGLE                                   | LAV    | LAVATORY                             | MECH | MECHANICAL       |
| @      | AT                                      | LE     | LATEX ENAMEL                         | MET  | METAL            |
| &      | AND                                     | LF     | LOW LUSTRE                           | MFR  | MANUFACTURER     |
| ⊕      | CENTERLINE                              | LSF    | LATEX FLAX                           | MN   | MINIMUM          |
|        |   | LSF    | LATEX SEMI GLOSS                     | MISC | MISCELLANEOUS    |
| AB     | ANCHOR BOLT                             | MD     | MASONRY OPENING                      | MO   | MOUNTING         |
| ACT    | ACOUSTIC TILE                           | MTG    | MOUNTING                             | NA   | NOT APPLICABLE   |
| ADJ    | ADJUSTABLE                              | NB     | NO BASE (EXPOSED WALL OR FOUNDATION) | NC   | NEW CONCRETE     |
| ALUM   | ALUMINUM                                | NIC    | NOT IN CONTRACT                      | NM   | NEW MASONRY      |
| ANOD   | ANODIZED                                | NO     | NUMBER                               | NO   | NOMINAL          |
| APPROX | APPROXIMATE                             | NOM    | NOMINAL                              | NTS  | NOT TO SCALE     |
| ASSOC  | ASSOCIATED                              | OC     | ON CENTER                            | OD   | OUTSIDE DIAMETER |
|        |   | OD     | OFFICE                               | OPNG | OPENING          |
| BD     | BOARD                                   | OTS    | OPEN TO STRUCTURE                    | OVF  | OVERFLOW         |
| BFC    | BROOM FINISH CONCRETE                   |        |                                      |      |                  |
| BLDG   | BUILDING                                | PLAST  | PLASTIC                              |      |                  |
| BLKG   | BLOCKING                                | PLYWD  | PLYWOOD                              |      |                  |
| BM     | BEAM                                    | POX    | POXY PAINT                           |      |                  |
| BOT    | BOTTOM                                  | PR     | PAIR                                 |      |                  |
| BRG    | BEARING TILE                            |        |                                      |      |                  |
| BSMT   | BASEMENT                                | R      | THERMAL RESISTANCE                   |      |                  |
| BTWN   | BETWEEN                                 | RWB    | RUBBER WALL BASE                     |      |                  |
|        |   | RD     | ROOF DRAIN                           |      |                  |
| CAB    | CABINET                                 | RDL    | RAIN DRAIN LEADER                    |      |                  |
| CARP   | CARPET                                  | RE     | REFERENCE                            |      |                  |
| CJ     | CONTROL JOINT                           | REFRIG | REFRIGERATOR                         |      |                  |
| CLG    | CEILING                                 | REIN   | REINFORCING                          |      |                  |
| CMU    | CONCRETE MASONRY UNITS                  | REQ    | REQUIRED                             |      |                  |
| CO     | CLEAN OUT                               | RM     | ROOM                                 |      |                  |
| COL    | COLUMN                                  | RO     | ROUGH OPENING                        |      |                  |
| CONC   | CONCRETE                                | RW     | REDWOOD                              |      |                  |
| CONST  | CONSTRUCT                               | RWC    | RAIN WATER CONDUCTOR                 |      |                  |
| CONT   | CONTINUOUS                              | SCHED  | SCHEDULE                             |      |                  |
| CORR   | CORRIDOR                                | SCW    | SOLID CORE WOOD SEALER (FLOOR)       |      |                  |
| CPT    | CARPET                                  | SGE    | SEMI GLOSS ENAMEL                    |      |                  |
| CSK    | COUNTERSINK                             | SGWB   | SUSPENDED GYPSUM WALL BOARD          |      |                  |
| CT     | CERAMIC TILE                            | SHT    | SHEET                                |      |                  |
| CWB    | CAPILLARY WATER BARRIER                 | SHTG   | SHEATHING                            |      |                  |
|        |   | SIM    | SIMILAR                              |      |                  |
| DBL    | DOUBLE                                  | SPECS  | SPECIFICATIONS                       |      |                  |
| DEPT   | DEPARTMENT                              | SQ     | SQUARE                               |      |                  |
| DT     | DETAIL                                  | SS     | STAINLESS STEEL                      |      |                  |
| DF     | DRINKING FOUNTAIN                       | STC    | SMOOTH TROWELED CONCRETE             |      |                  |
| DIA    | DIAMETER                                | STD    | STANDARD                             |      |                  |
| DISP   | DISPENSER                               | STL    | STEEL                                |      |                  |
| DN     | DOWN                                    | STOR   | STORAGE                              |      |                  |
| DS     | DOWNSPOUT                               | STRUCT | STRUCTURAL                           |      |                  |
|        |   | SUSP   | SUSPENDED                            |      |                  |
| E      | EXISTING MATERIAL                       | SV     | SHEET VINYL                          |      |                  |
| EA     | EACH                                    | T&G    | TONGUE AND GROOVE                    |      |                  |
| EJ     | EXPANSION JOINT                         | TEMP   | TEMPORARY                            |      |                  |
| ELEC   | ELECTRICAL                              | TS     | TUBE STEEL                           |      |                  |
| ELEV   | ELEVATION                               | TWC    | TEXTILE WALL COVERING                |      |                  |
| EC     | EXISTING CONCRETE                       | TYP    | TYPICAL                              |      |                  |
| EM     | ENTRANCE MAT                            | UND    | UNLESS NOTED OTHERWISE               |      |                  |
| EPLS   | EXISTING PLASTER                        | VAR    | VARIES                               |      |                  |
| EQ     | EQUAL                                   | VCT    | VINYL COMPOSITION TILE               |      |                  |
| EQUIP  | EQUIPMENT                               | VERT   | VERTICAL                             |      |                  |
| ESTR   | EXPOSED STRUCTURE (NEW OR EXISTING)     | VEST   | VESTIBULE                            |      |                  |
| EFIS   | EXTERIOR FINISH & INSULATION SYSTEM     | VIF    | VERIFY IN FIELD                      |      |                  |
| EXIST  | EXISTING                                | VVC    | VINYL WALL COVERING                  |      |                  |
| EXP    | EXPANSION                               | W      | WASHER                               |      |                  |
| EXT    | EXTERIOR                                | W      | WASH                                 |      |                  |
|        |   | WC     | WATER CLOSET                         |      |                  |
| FD     | FLOOR DRAIN                             | WCT    | WASHABLE CEILING TILE                |      |                  |
| FEC    | FIRE EXTINGUISHER CABINET               | WD     | WOOD                                 |      |                  |
|        |   | WH     | WATER HEATER                         |      |                  |
| FF     | FACTORY FINISH                          | W/O    | WITHOUT                              |      |                  |
| FFE    | FINISH FLOOR ELEVATION                  | WP     | WATERPROOF                           |      |                  |
| FN     | FINISH                                  | WRGB   | WATER RESISTANT GYPSUM BOARD         |      |                  |
| FLR    | FLOOR                                   | WT     | WEIGHT                               |      |                  |
| FND    | FOUNDATION                              | WWF    | WELDED WIRE FABRIC                   |      |                  |
| FOF    | FACE OF FINISH                          |        |                                      |      |                  |
| FOS    | FACE OF STUDS                           |        |                                      |      |                  |
| FT     | FEET                                    |        |                                      |      |                  |
| FTG    | FOOTING                                 |        |                                      |      |                  |
| GA     | GAUGE                                   |        |                                      |      |                  |
| GALV   | GALVANIZED                              |        |                                      |      |                  |
| GWB    | GYPSUM BOARD                            |        |                                      |      |                  |
|        |   |        |                                      |      |                  |
| HCW    | HOLLOW CORE WOOD                        |        |                                      |      |                  |
| HM     | HOLLOW METAL                            |        |                                      |      |                  |
| HORIZ  | HORIZONTAL                              |        |                                      |      |                  |
| HT     | HEIGHT                                  |        |                                      |      |                  |
| HW     | HARDWOOD                                |        |                                      |      |                  |
|        |   |        |                                      |      |                  |
| ICMU   | INTEGRAL COLORED CONCRETE MASONRY UNITS |        |                                      |      |                  |
|        |   |        |                                      |      |                  |
| ID     | INSIDE DIAMETER                         |        |                                      |      |                  |
| INSUL  | INSULATION                              |        |                                      |      |                  |
| INT    | INTERIOR                                |        |                                      |      |                  |
| INV    | INVERT                                  |        |                                      |      |                  |
| JAN    | JANITOR                                 |        |                                      |      |                  |
| JST    | JOIST                                   |        |                                      |      |                  |
| JT     | JOINT                                   |        |                                      |      |                  |



### drawing schedule

|               |              |
|---------------|--------------|
| architectural |              |
| dr0.01        | cover sheet  |
| dr1.11        | site plan    |
| dr2.11a       | floor plan   |
| dr2.11b       | floor plan   |
| dr2.12a       | floor plan   |
| dr2.12b       | floor plan   |
| dr3.11        | elevations   |
| dr3.12        | elevations   |
| dr4.11        | sections     |
| dr7.01        | perspectives |
| dr7.02        | perspectives |
| dr7.03        | perspectives |
| dr7.04        | perspectives |
| dr7.05        | perspectives |

### symbols

|  |                    |
|--|--------------------|
|  | ROOM NAME & NUMBER |
|  | DOOR NUMBER        |
|  | WINDOW NUMBER      |
|  | COLUMN GRID        |
|  | REVISION           |
|  | WALL TYPE          |
|  | BUILDING ELEVATION |
|  | INTERIOR ELEVATION |
|  | DETAIL             |
|  | SECTION            |
|  | LEVEL              |

### general notes

- GENERAL CONTRACTOR SHALL CONSULT WITH ARCHITECT TO RESOLVE ANY CHANGES, OMISSIONS, OR PLAN DISCREPANCIES PRIOR TO BIDDING OR CONSTRUCTION.
- GENERAL CONTRACTOR SHALL COORDINATE AND MANAGE ALL PORTIONS OF THE WORK AS DESCRIBED IN THE CONTRACT DOCUMENTS WHICH INCLUDE, BUT ARE NOT LIMITED TO, ARCHITECTURAL DRAWINGS AND CONSTRUCTION AGREEMENT CONTRACT.
- ALL WORK SHALL BE PERFORMED IN STRICT COMPLIANCE WITH LOCAL, COUNTY, STATE, AND FEDERAL CODES AND ORDINANCES.
- GENERAL CONTRACTOR SHALL VERIFY THE LOCATION OF ALL UTILITIES.
- GENERAL CONTRACTOR TO VERIFY ALL DIMENSIONS. NOTIFY ARCHITECT OF ANY DISCREPANCIES PRIOR TO PROCEEDING WITH THE WORK.
- GENERAL CONTRACTOR SHALL PATCH AND REPAIR ALL EXISTING WALLS, FLOORS, CEILINGS, OR OTHER SURFACES IDENTIFIED TO REMAIN THAT MAY BE DAMAGED DURING THE COURSE OF THE WORK.
- GENERAL CONTRACTOR SHALL RETAIN ONE SET OF THE PLANS TO NOTE AND DOCUMENT ALL CHANGES DURING CONSTRUCTION. THIS SET SHALL BE A PART OF THE GENERAL CONTRACTORS CLOSE-OUT PACKAGE.
- PREMISES TO BE 'BROOM CLEAN' AND EMPTY OF ALL LOOSE ITEMS AND DEBRIS AT ALL TIMES.
- DO NOT SCALE DRAWINGS

### project description

EXPAND THE EXISTING ANSER PUBLIC CHARTER SCHOOL FOR ADDITIONAL STUDENT CAPACITY AND AN INCREASED GRADE LEVEL WHICH MAKES THE PROGRAM K-8 REMODEL THE EXISTING FACILITIES AS NEEDED FOR PROGRAMMATIC REQUIREMENTS. CONSTRUCT A NEW 2-STORY FACILITY TO HOUSE ADDITIONAL CLASSROOMS TO MEET THE NEW STUDENT CAPACITY, AND REMOVE AN EXISTING BUILDING TO MAKE ROOM FOR OUTDOOR SPACE.

### zoning data

|                    |  |
|--------------------|--|
| LEGAL DESCRIPTION: | LOT 09 TO 12 INC BLK 04 FAIRVIEW ACRES SUB NO 01 #1083-S |
| PARCEL #:          | R2734501132<br>R2734501308<br>R2734501304<br>R2734501301 |
| PROPERTY AREA:     | 3.521 OF ACRES   |
| LAND USE ZONE:     | C-2  |
| PARKING:           |  |
| EXISTING:          | 65 SPACES  |
| PROPOSED:          | 35 SPACES  |
| TOTAL :            | 100 SPACES   |
| ADA PARKING        |  |
| REQUIRED:          | 4 OF SPACES  |
| PROPOSED:          | 4 OF SPACES<br>(INCLUDED IN PARKING TOTALS ABOVE)        |
| BIKE PARKING       |  |
| REQUIRED:          | GC ZONING CODE   |
| PROVIDED:          | MATCH REQUIRED   |

### graphics legend

|  |                         |
|--|-------------------------|
|  | EARTH                   |
|  | CONCRETE                |
|  | GRAVEL BASE             |
|  | GYPSUM BOARD            |
|  | BATT SOUND INSULATION   |
|  | ACOUSTIC CEILING TILE   |
|  | PLYWOOD                 |
|  | WOOD FRAMING            |
|  | WOOD BLOCKING           |
|  | CLAY MASONRY            |
|  | METAL STUD              |
|  | PLASTIC LAMINATE        |
|  | RIGID INSULATION SYMBOL |
|  | MASONRY                 |



vicinity map  
not to scale

**eA**  
architect  
erstad ARCHITECTS  
andrew c. erstad  
katrina kulm  
310 n. 5th st.  
boise, id. 83702  
ph. (208) 331 - 9031  
fax (208) 331 - 9035  
kkulm@erstadarchitects.com

**Paradigm**  
owner rep  
paradigm of idaho, inc  
kevin cablik  
1101 w river st. ste 310  
boise, id. 83702  
ph. (678) 585 - 6757  
kevin@paradigm-ors.biz

**JW**  
construction manager  
jordan-wilcomb  
tim wilcomb  
cecil wilcomb  
406 s 6th st.  
biuse, id. 83702  
ph. (208) 344 - 2411  
tim@jwci.com  
cecil@jwci.com

**Anser**  
owner  
anser of idaho  
Heather Dennis  
202 e 42nd st  
garden city, id. 83714  
ph. (208) 426 - 9840  
hdennis@ansercharterschool.org

**anser public charter school**  
202 e. 42nd st. garden city, idaho

revision:  
no. desc. date

project: 200705  
date: 08.11.20  
drawn: no/jg/tm  
checked: kk


**design review**

**cover sheet**

**dr0.01**

NOT FOR CONSTRUCTION

**erstad ARCHITECTS, PA**  
 3011 5th Street, Boise Idaho 83702  
 phone: (208) 333-1801 fax: 333-1833 www.erstadarchitects.com

 

This document is the property of erstad ARCHITECTS and is protected by U.S. and international laws. Use, reproduction, or modification of this document without first obtaining written permission of erstad ARCHITECTS is prohibited. This document may not be used in any unauthorized manner. ©2020

**anser public charter school**  
 202 e. 42nd st. garden city, idaho


| revision: | no. | desc. | date |
|-----------|-----|-------|------|
|           |     |       |      |

project: 200705  
 date: 08.11.20  
 drawn: no/jg  
 checked: kk

**design review**

**site plan**

**dr1.11**

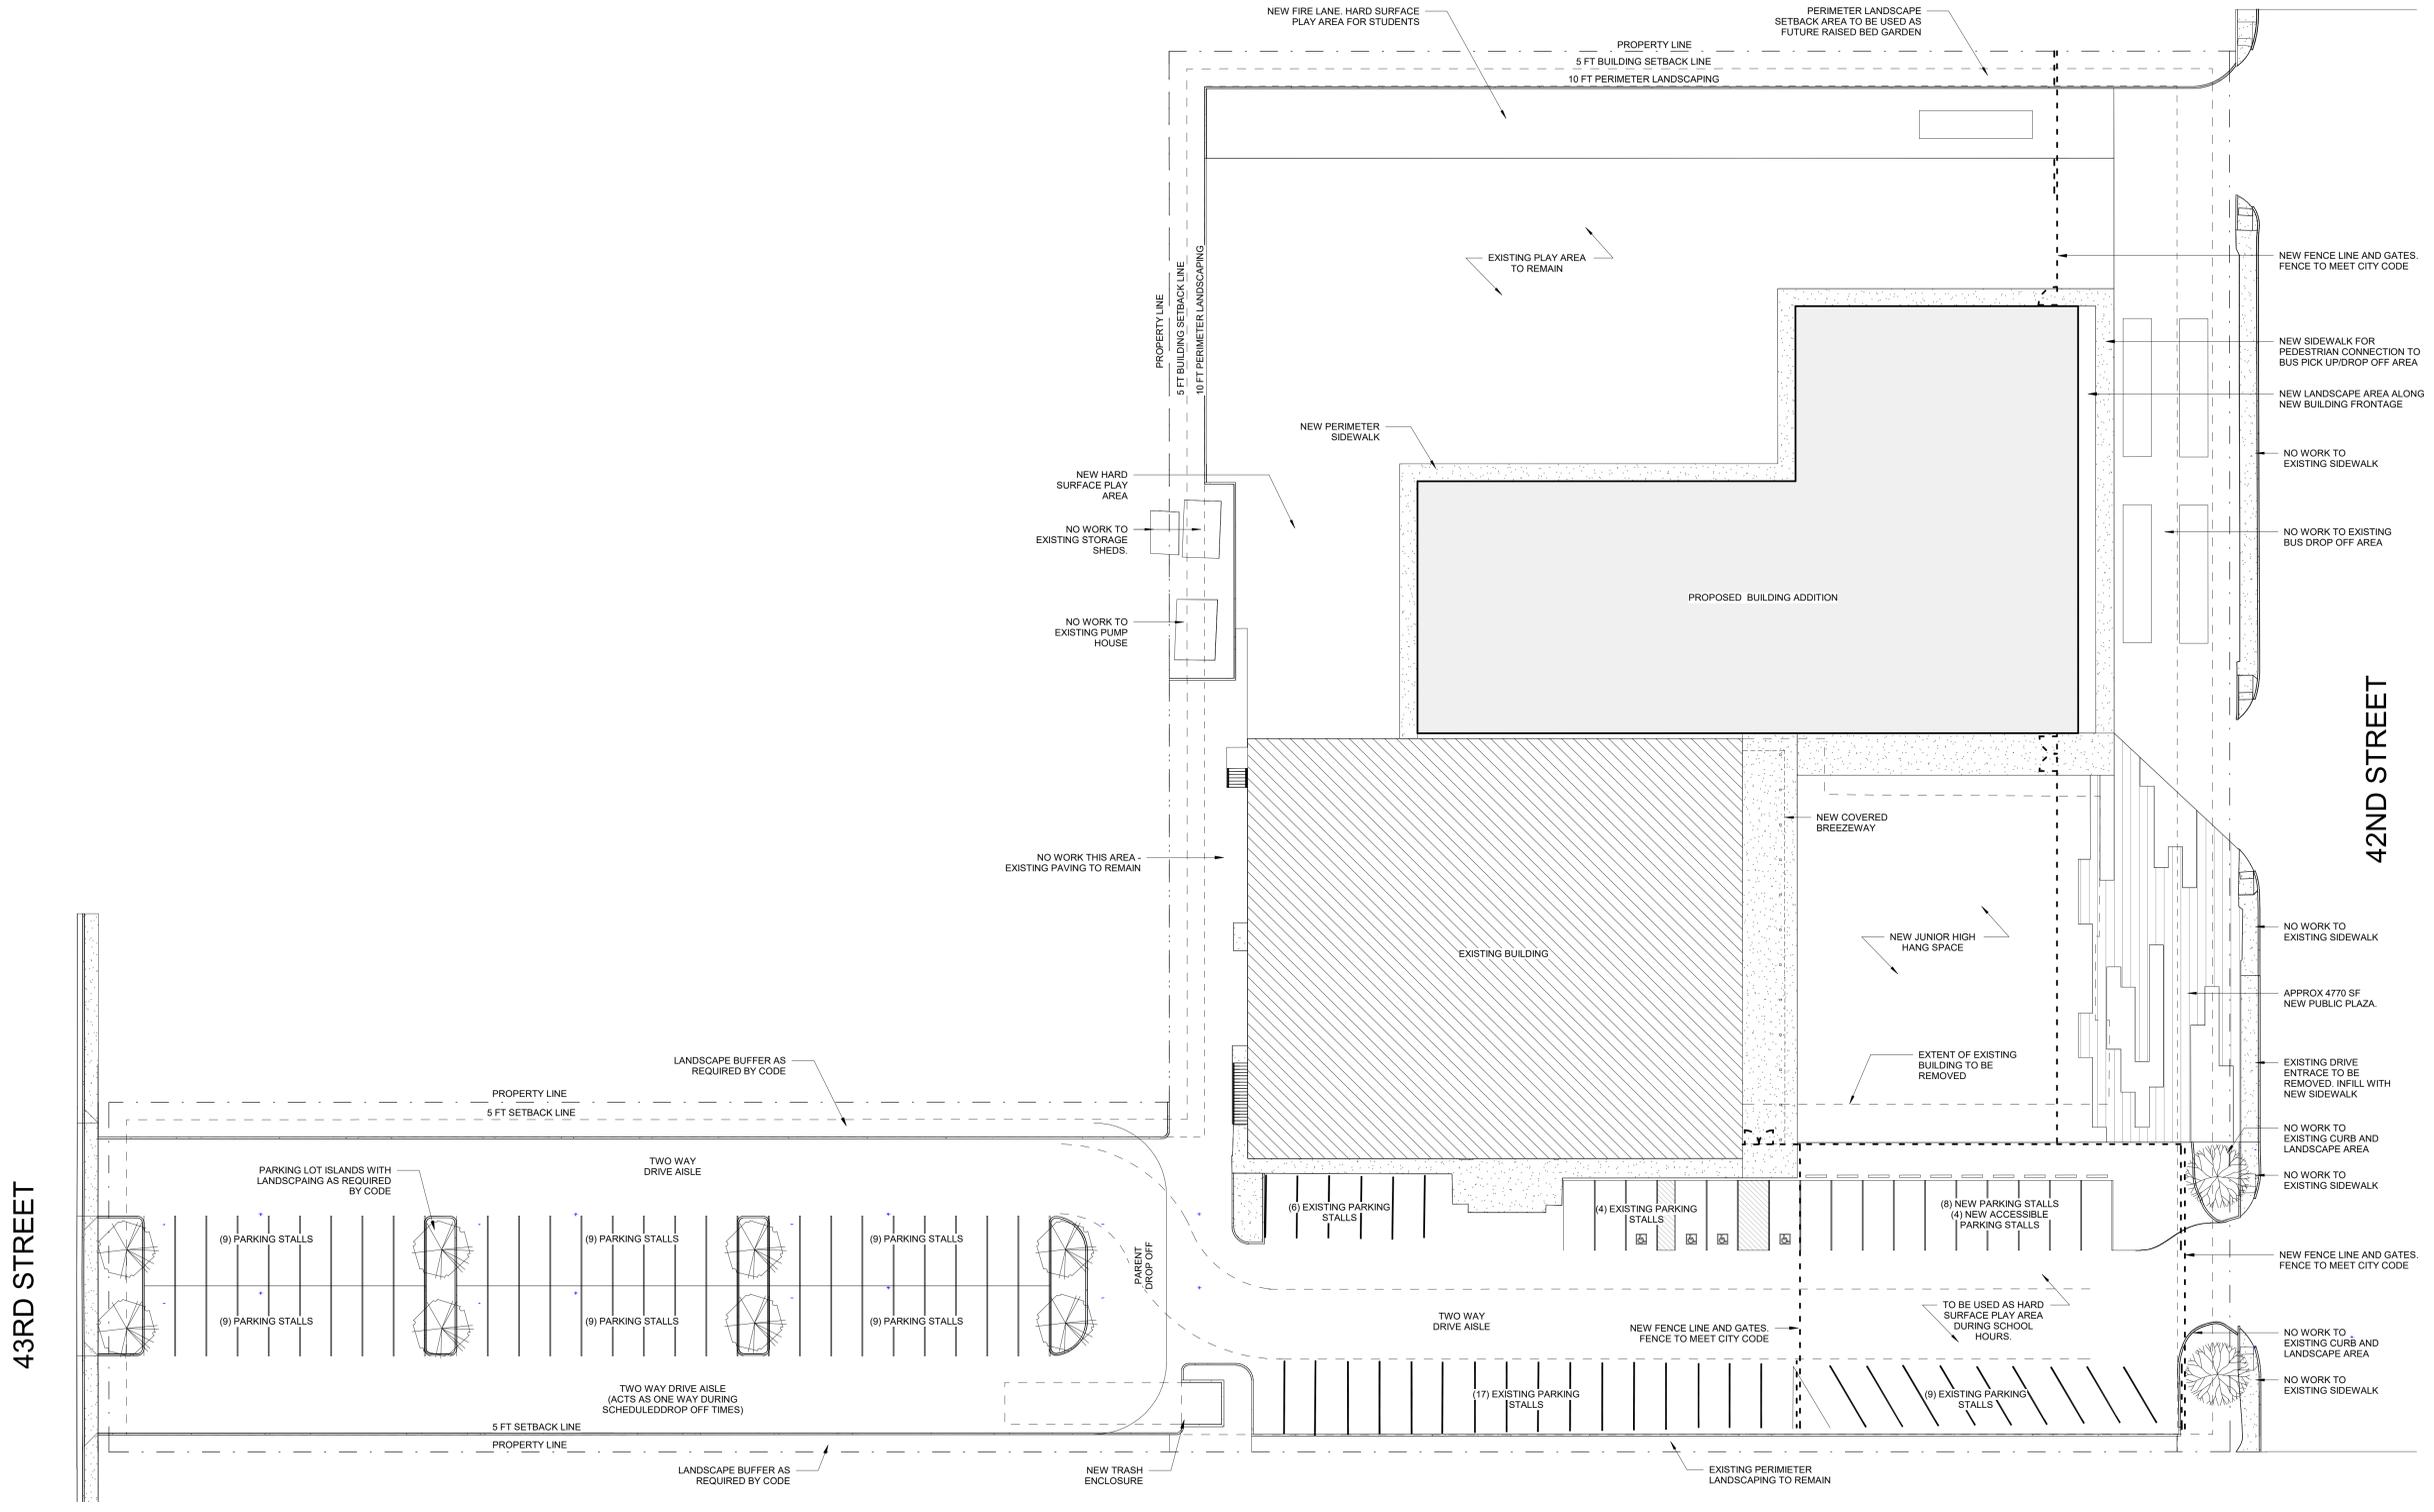

**DR\_Site Plan**  
 1" = 20'-0"  
 TRUE NORTH



erstad ARCHITECTS, PA  
 301 N. Shattuck, Boise, Idaho 83702  
 phone: (208) 333-1860 fax: 333-1855 www.erstadarchitects.com



This document is the property of erstad ARCHITECTS and is protected by U.S. and international laws. Use, reproduction, or modification of this document without first obtaining written permission of erstad ARCHITECTS is prohibited. This document may not be used in any unauthorized manner. ©2020

**anser public charter school**  
 202 e. 42nd st. garden city, idaho


| revision no. | desc. | date |
|--------------|-------|------|
|              |       |      |

project: 200705  
 date: 08.11.20  
 drawn: no/jg/tm  
 checked: kk


**design review**

**floor plan**

**dr2.11a**

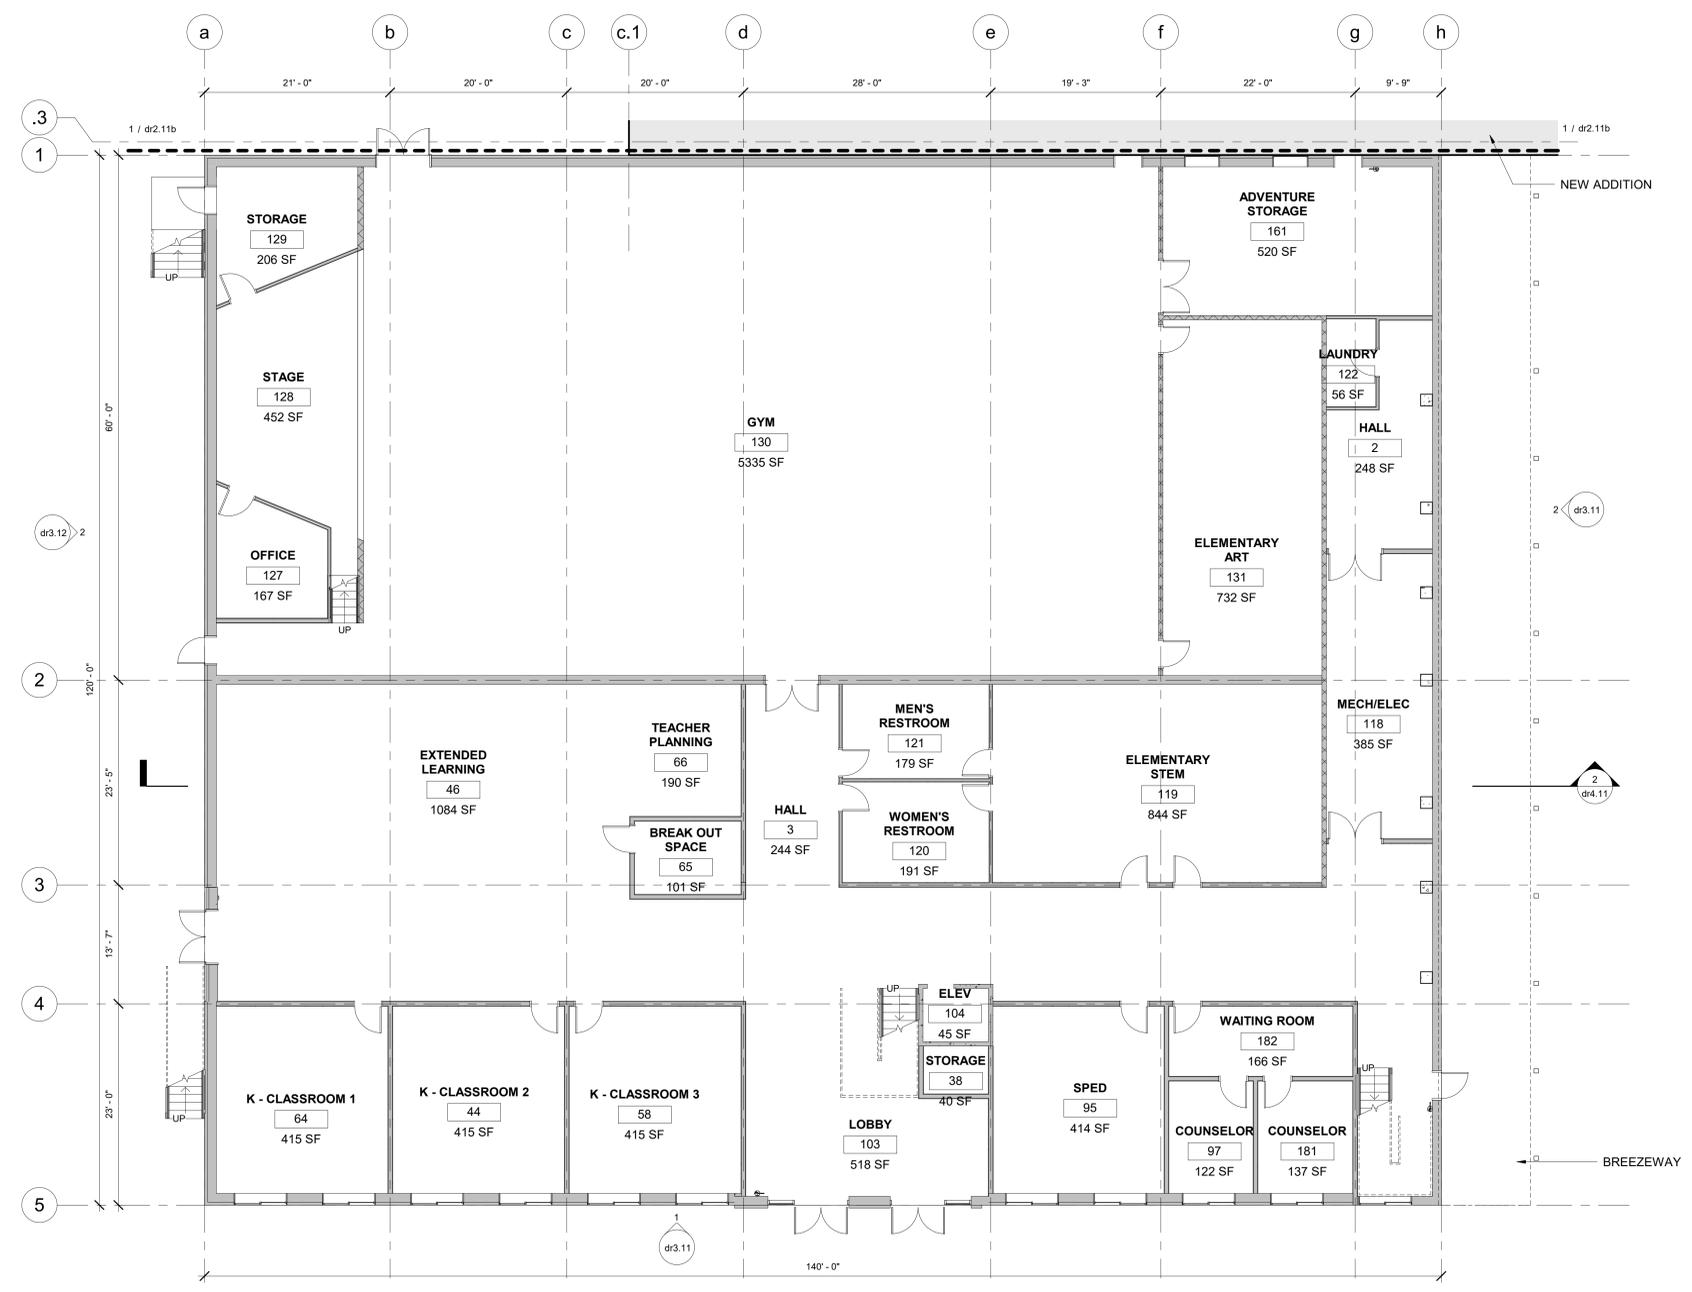


**DR 1st floor - existing building**  
 1/8" = 1'-0"  
 TRUE NORTH

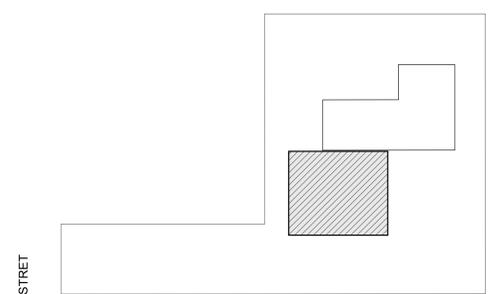

**Key Plan**  
 1" = 100'-0"

NOT FOR CONSTRUCTION

erstad ARCHITECTS, PA  
301 N. Shattuck, Boise, Idaho 83702  
phone: (208) 333-1800 fax: 331-5535 www.erstadarchitects.com

 

This document is the property of erstad ARCHITECTS and is protected by U.S. and international laws. Use, reproduction, or modification of this document without first obtaining written permission of erstad ARCHITECTS is prohibited. This document may not be used in any unauthorized manner. ©2020

**anser public charter school**  
202 e. 42nd st. garden city, idaho


| revision: | no. | desc. | date |
|-----------|-----|-------|------|
|           |     |       |      |

project: 200705  
date: 08.11.20  
drawn: no/jg/tm  
checked: kk


**design review**

**floor plan**



**dr2.11b**

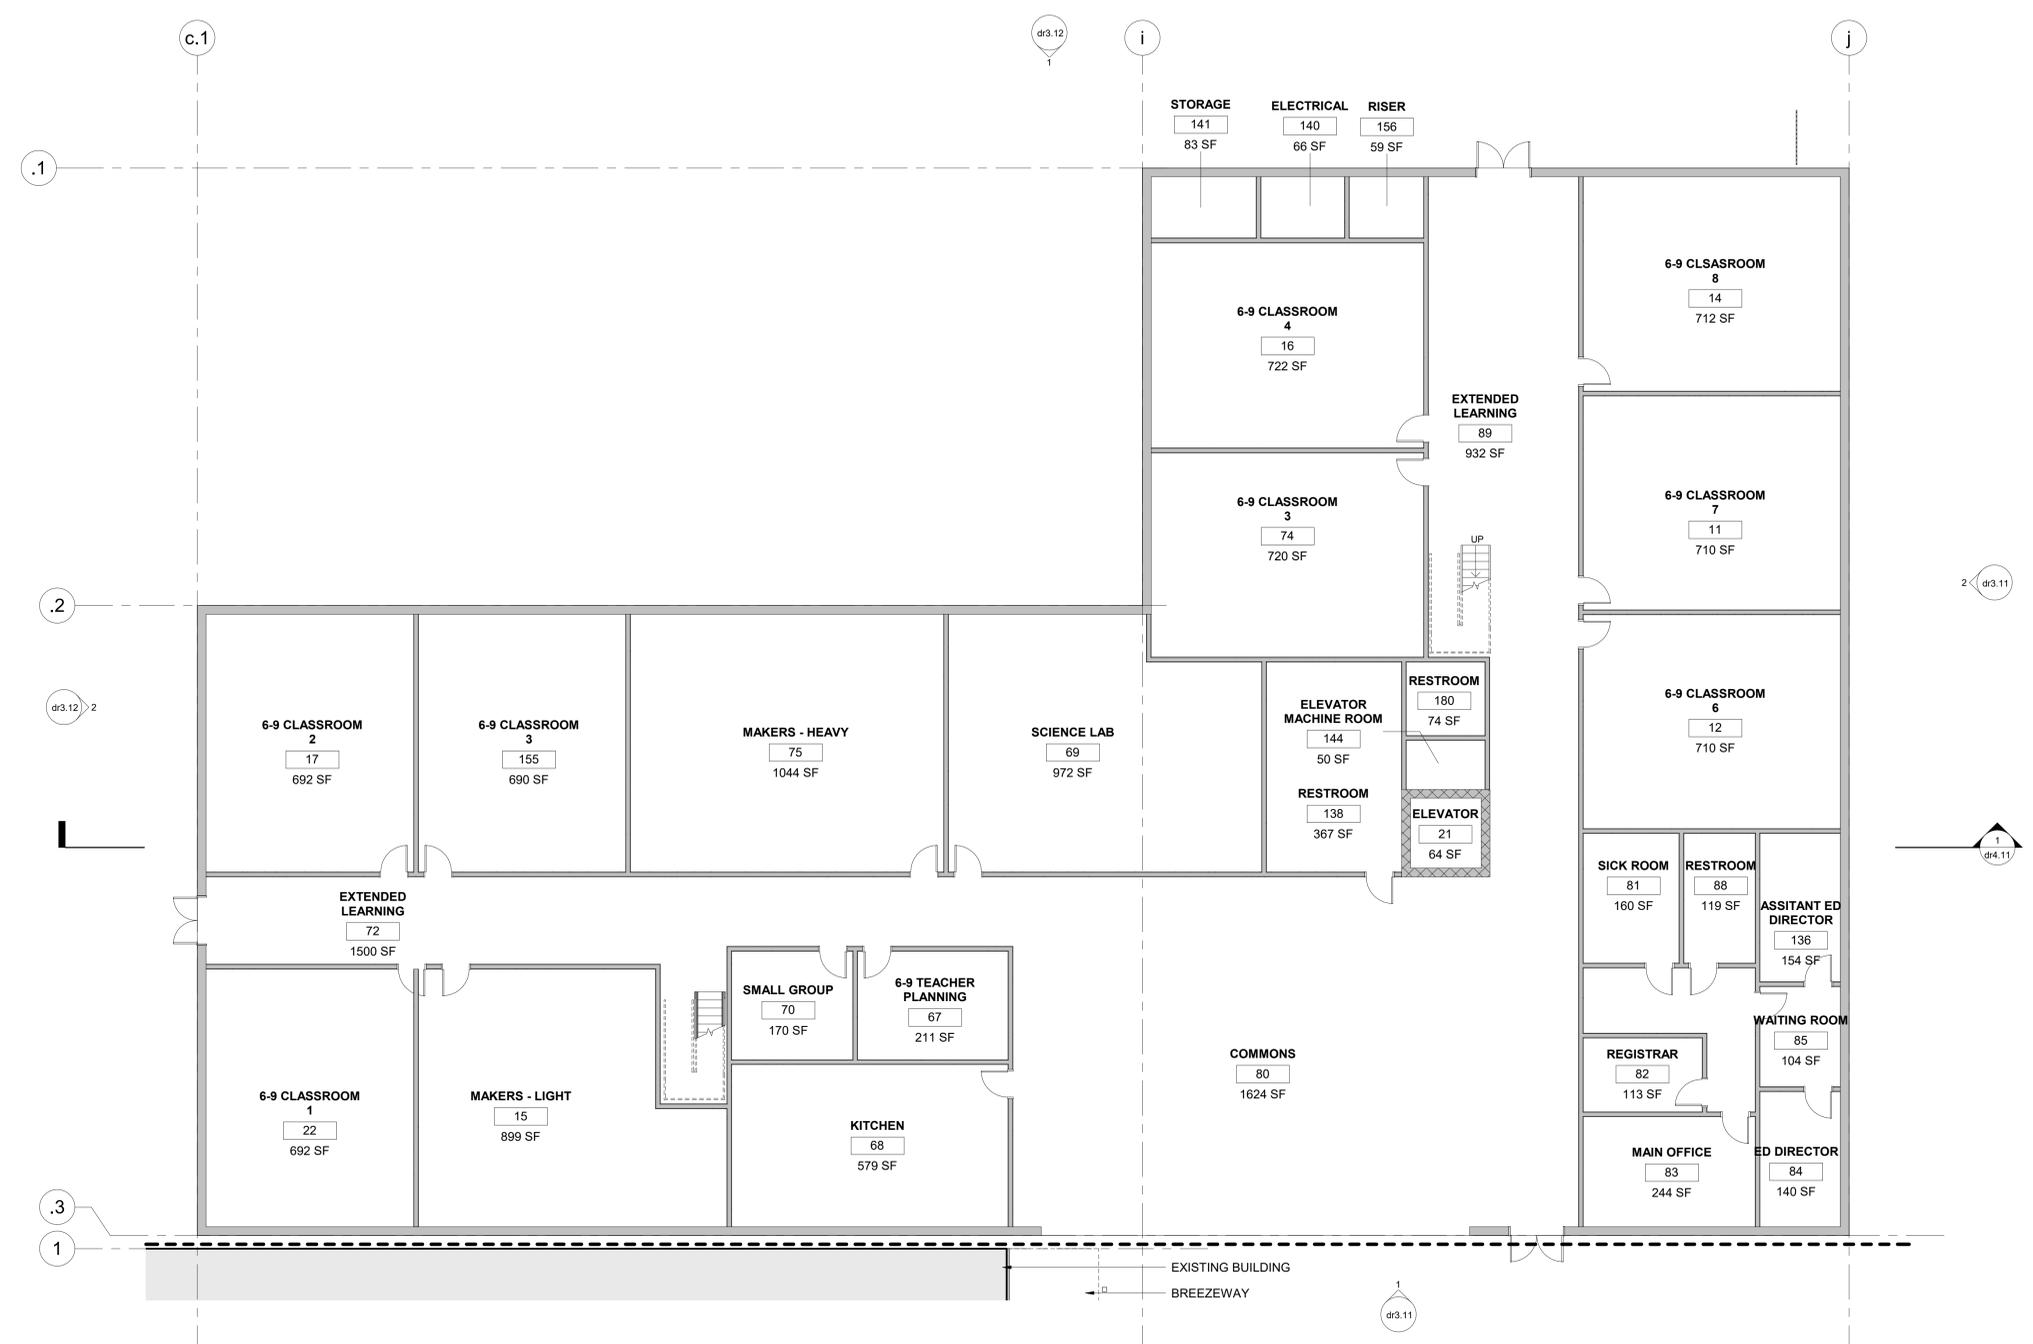

**DR\_1st floor - new building**  
1/8" = 1'-0"  
TRUE NORTH

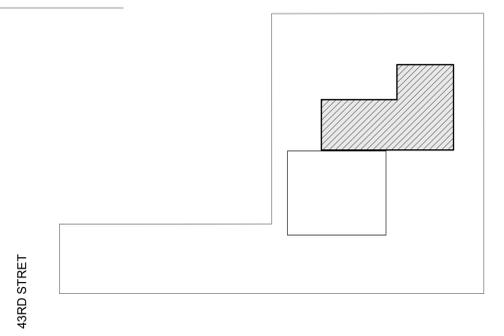

**Key Plan**  
1" = 100'-0"

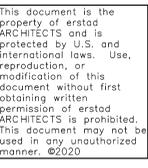 

**anser public charter school**  
202 e. 42nd st. garden city, idaho


| revision no. | desc. | date |
|--------------|-------|------|
|              |       |      |

project: 200705  
date: 08.11.20  
drawn: no/jg/tm  
checked: kk


**design review**

**floor plan**


**dr2.12a**

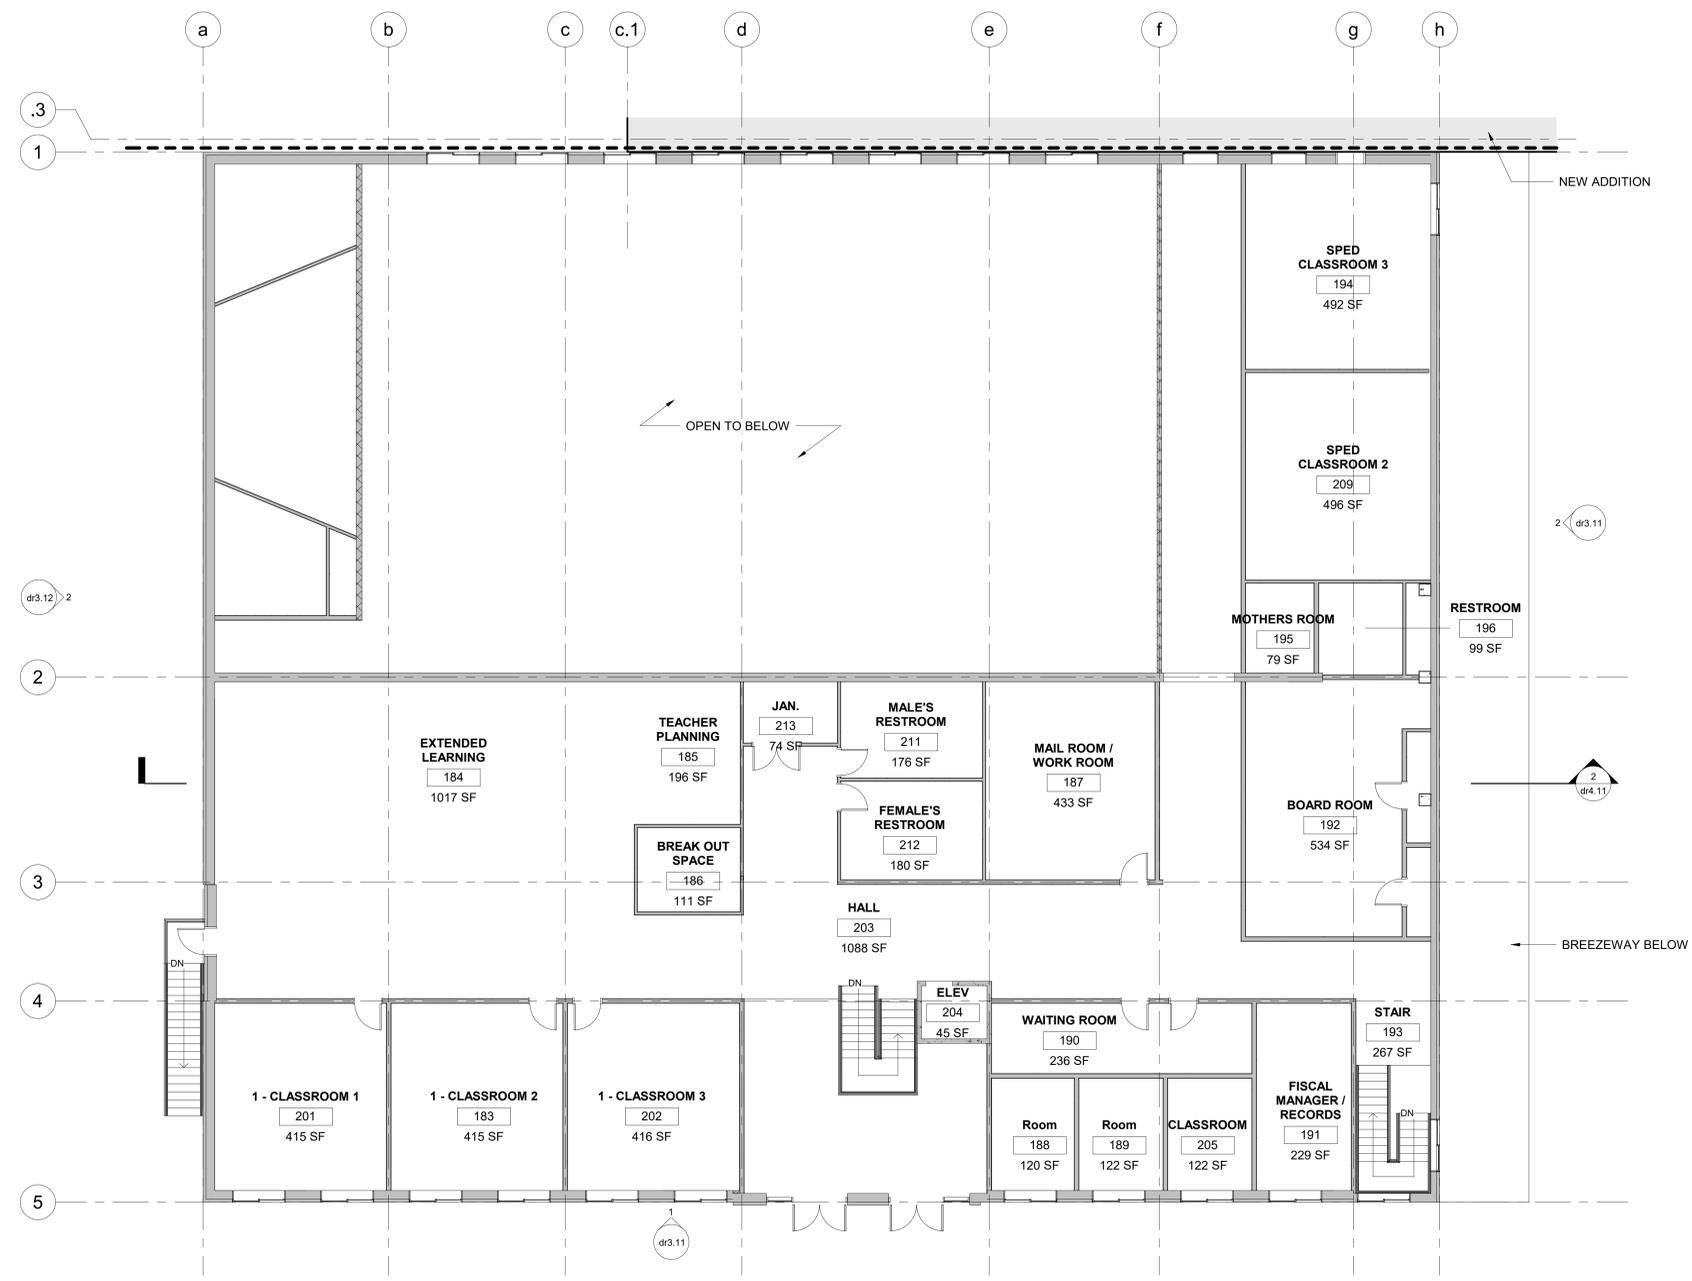


**DR\_2nd floor - existing building**  
1/8" = 1'-0"  
TRUE NORTH

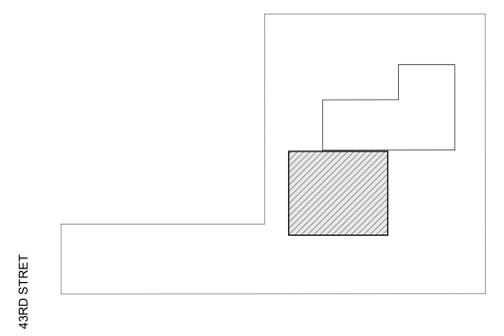

**Key Plan**  
1" = 100'-0"

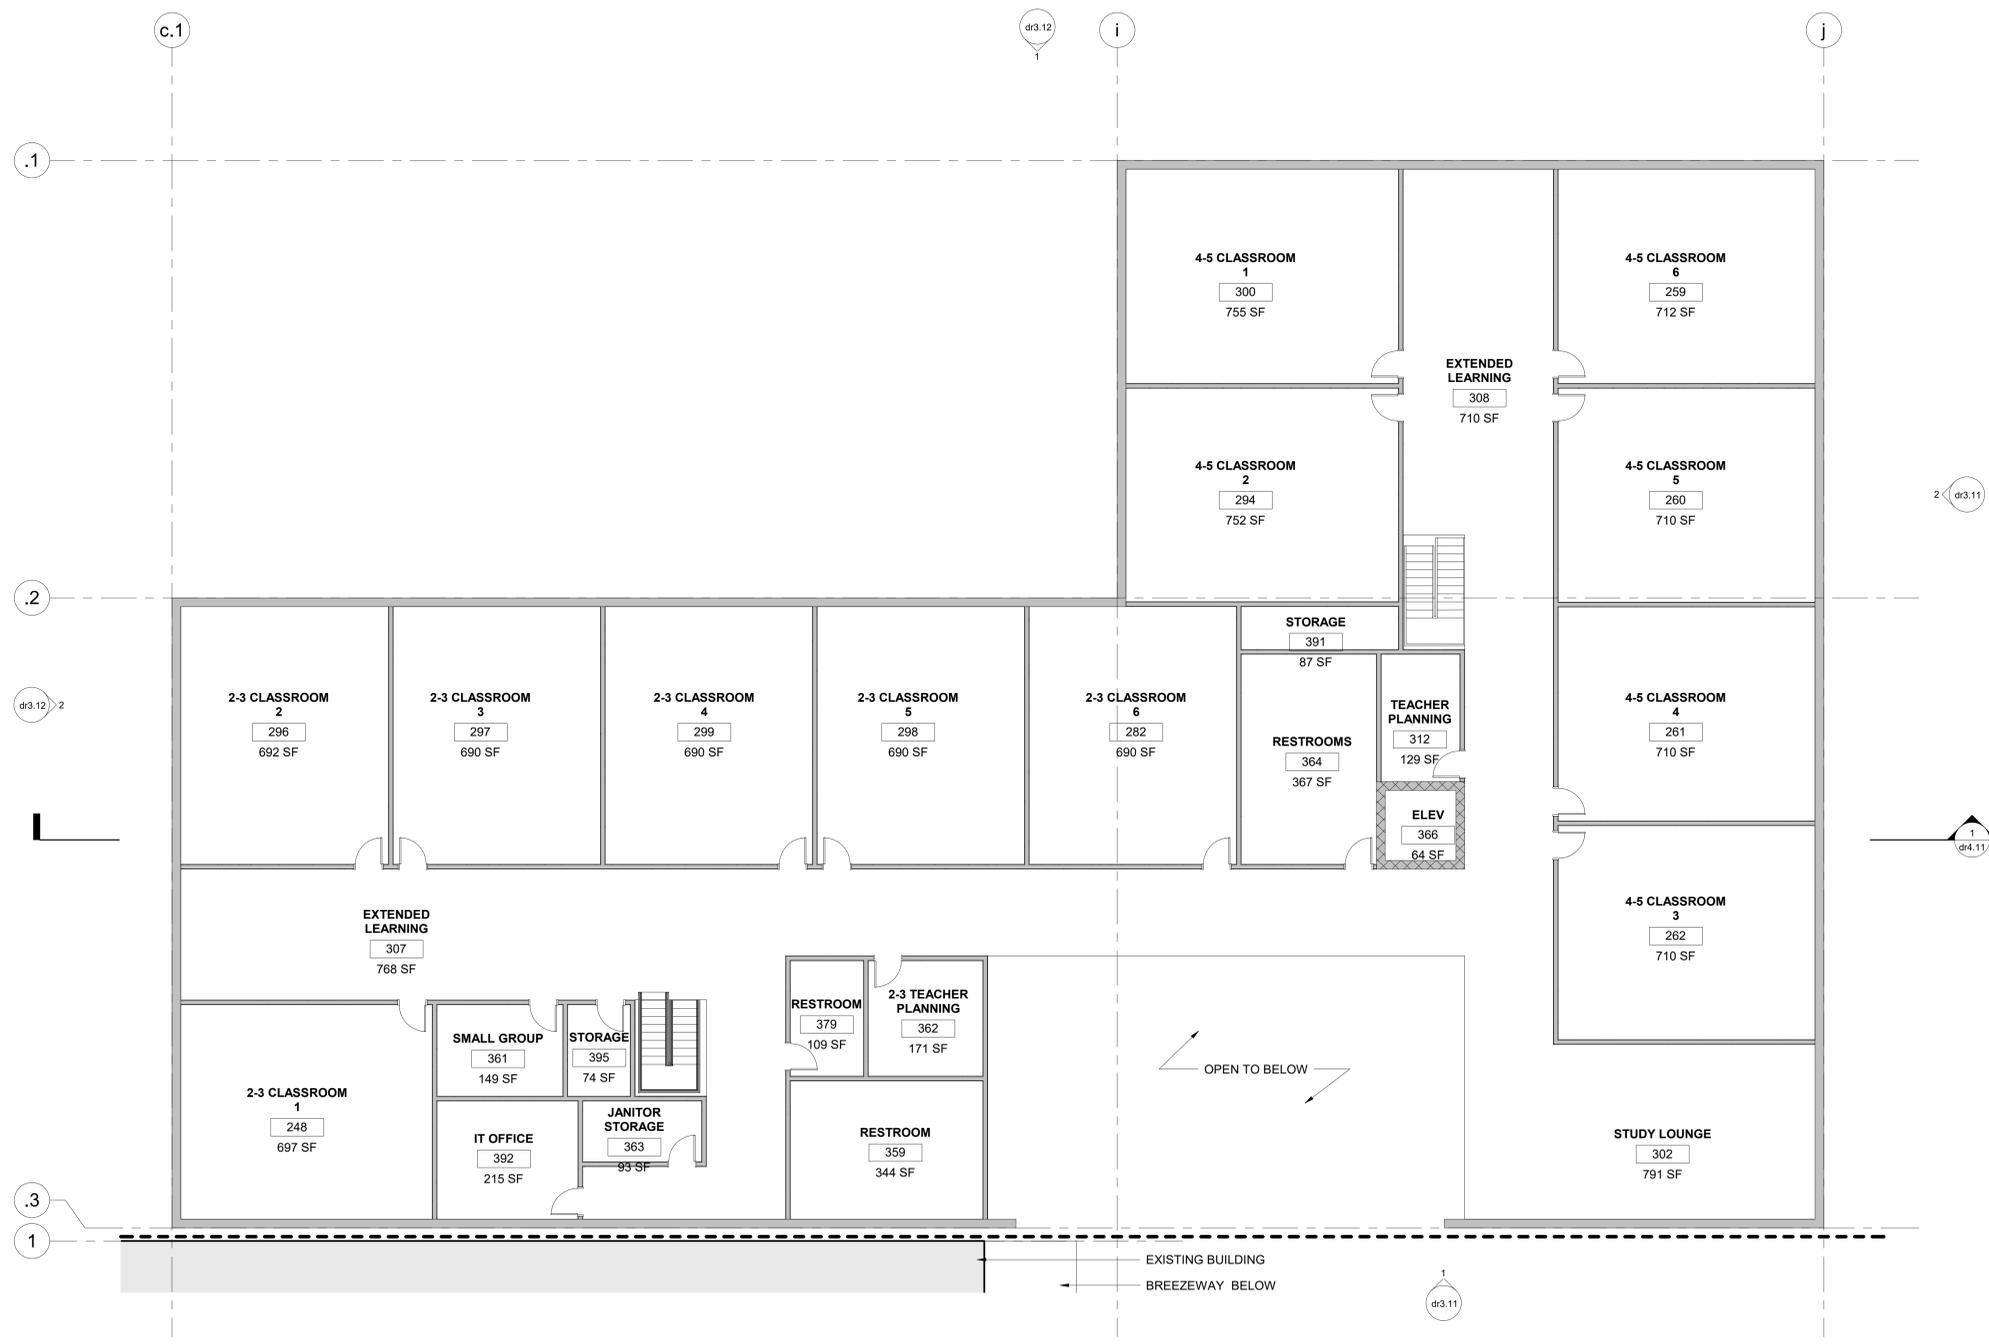

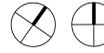
**DR\_2nd floor - new building**  
 1/8" = 1'-0"  
 TRUE NORTH


**Key Plan**  
 1" = 100'-0"

NOT FOR CONSTRUCTION

  
**erstad ARCHITECTS, PA**  
 301 N. Shattuck, Boise, Idaho 83702  
 phone: (208) 333-1801 fax: 333-1803 www.erstadarchitects.com

This document is the property of erstad ARCHITECTS and is protected by U.S. and international laws. Use, reproduction, or modification of this document without first obtaining written permission of erstad ARCHITECTS is prohibited. This document may not be used in any unauthorized manner. ©2020

**anser public charter school**  
 202 e. 42nd st. garden city, idaho

| revision no. | desc. | date |
|--------------|-------|------|
|              |       |      |

project: 200705  
 date: 08.11.20  
 drawn: no/jg/tm  
 checked: kk


**design review**

**floor plan**

**dr2.12b**

NOT FOR CONSTRUCTION

**erstad ARCHITECTS, PA**  
 301 N. Shattuck, Boise, Idaho 83702  
 phone: (208) 333-1801 fax: 337-1833 www.erstadarchitects.com

 

This document is the property of erstad ARCHITECTS and is protected by U.S. and international laws. Use, reproduction, or modification of this document without first obtaining written permission of erstad ARCHITECTS is prohibited. This document may not be used in any unauthorized manner. ©2020

**anser public charter school**  
 202 e. 42nd st. garden city, idaho


| revision: | no. | desc. | date |
|-----------|-----|-------|------|
|           |     |       |      |

project: 200705  
 date: 08.11.20  
 drawn: no/tm  
 checked: kk

**design review**

**elevations**

**dr3.11**

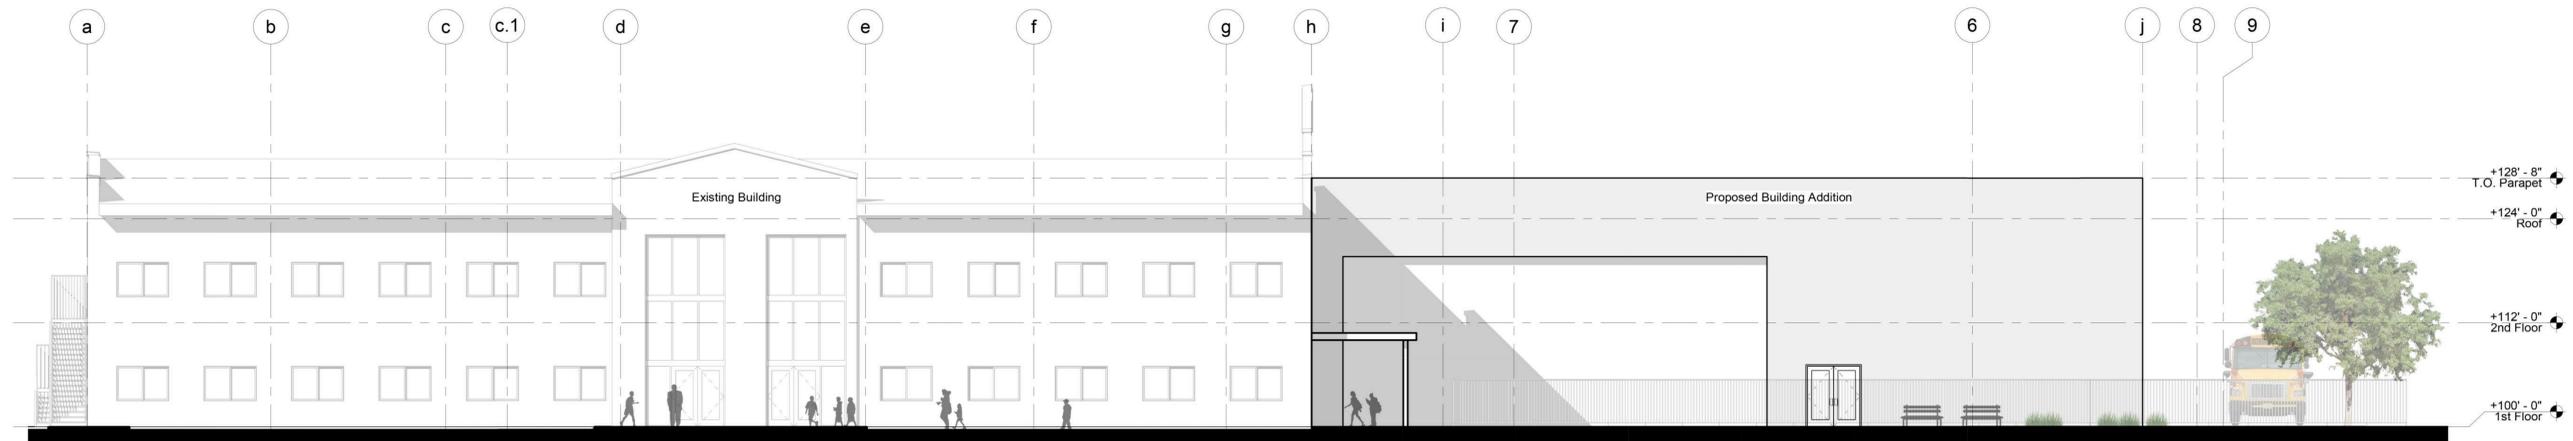

1 DR\_south elevation

Not to scale




2 DR\_east elevation

Not to scale

NOT FOR CONSTRUCTION


erstad ARCHITECTS, PA  
 301 N. Shattuck, Boise, Idaho 83702  
 phone: (208) 333-1801 fax: 331-5535 www.erstadarchitects.com

This document is the property of erstad ARCHITECTS and is protected by U.S. and international laws. Use, reproduction, or modification of this document without first obtaining written permission of erstad ARCHITECTS is prohibited. This document may not be used in any unauthorized manner. ©2020

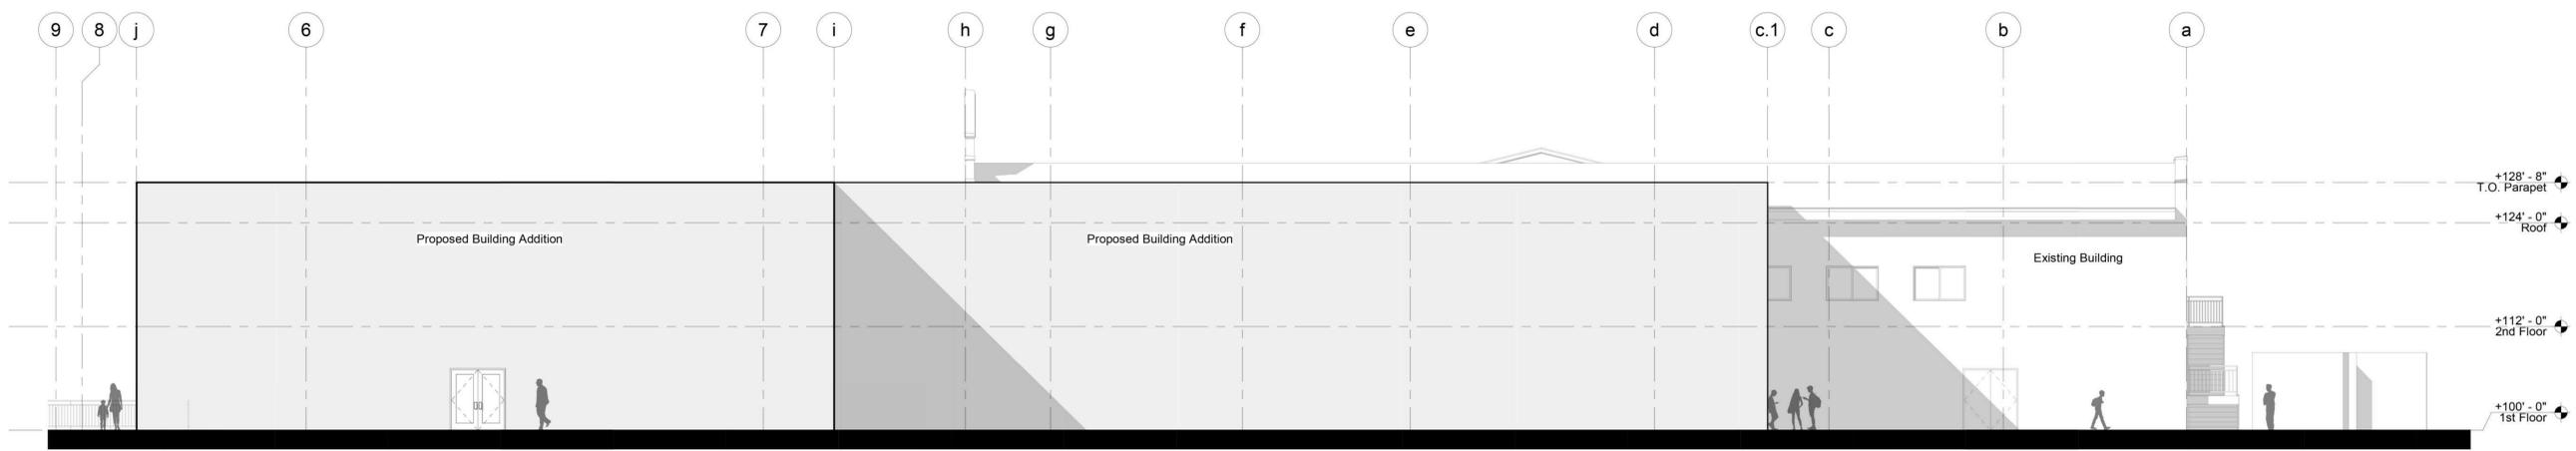

1 DR\_north elevation

Not to scale

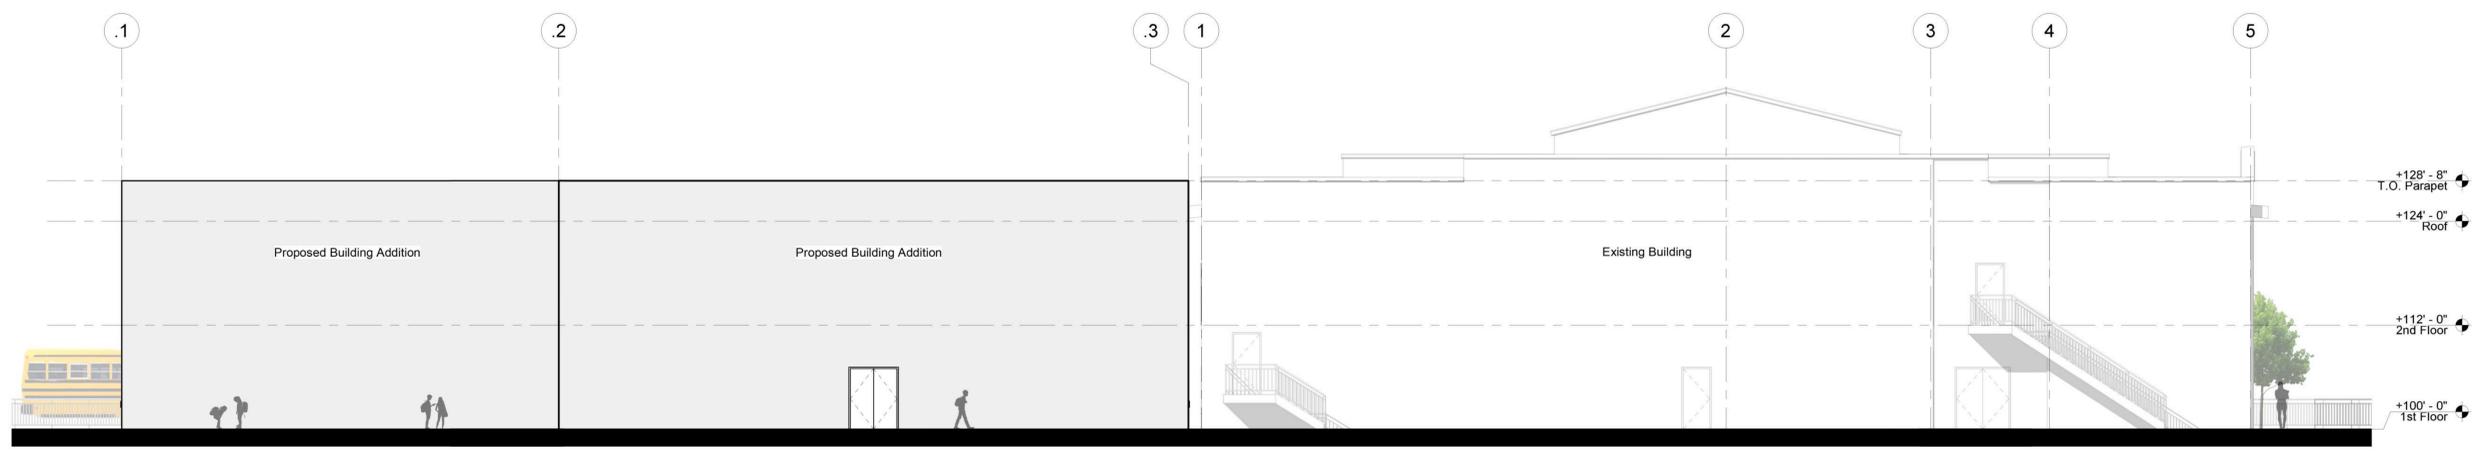

2 DR\_west elevation

Not to scale

**anser public charter school**  
 202 e. 42nd st. garden city, idaho

| revision no. | desc. | date |
|--------------|-------|------|
|              |       |      |

project: 200705  
 date: 08.11.20  
 drawn: no/tm  
 checked: kk

**design review**

**elevations**

**dr3.12**

NOT FOR CONSTRUCTION

**erstad ARCHITECTS, PA**  
 301 N. Shattuck, Boise, Idaho 83702  
 phone: (208) 333-1801 fax: 331-5535 www.erstadarchitects.com

This document is the property of erstad ARCHITECTS and is protected by U.S. and international laws. Use, reproduction, or modification of this document without first obtaining written permission of erstad ARCHITECTS is prohibited. This document may not be used in any unauthorized manner. ©2020

**anser public charter school**  
 202 e. 42nd st. garden city, idaho


| revision no. | desc. | date |
|--------------|-------|------|
|              |       |      |

project: 200705  
 date: 08.11.20  
 drawn: no/tm/jg  
 checked: kk


**design review**

**sections**

**dr4.11**

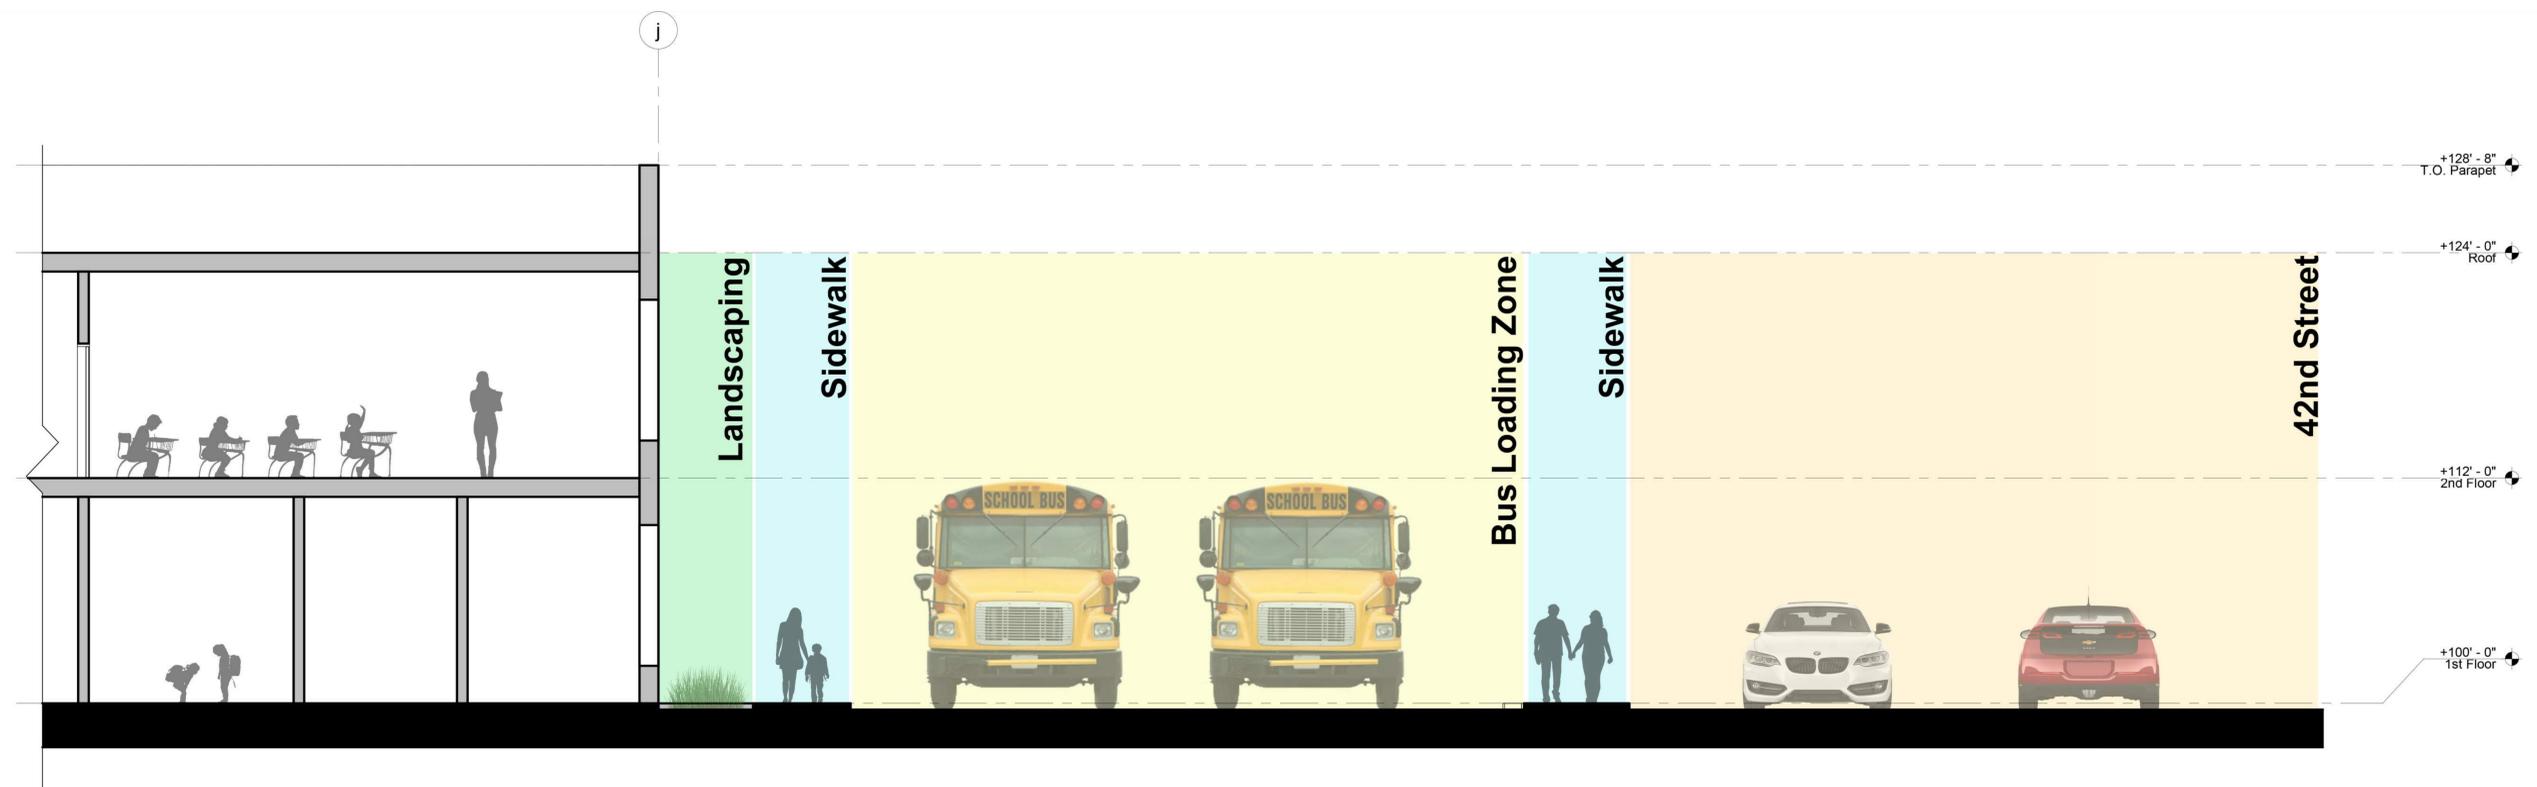


1. DR\_section 1  
 Not to scale

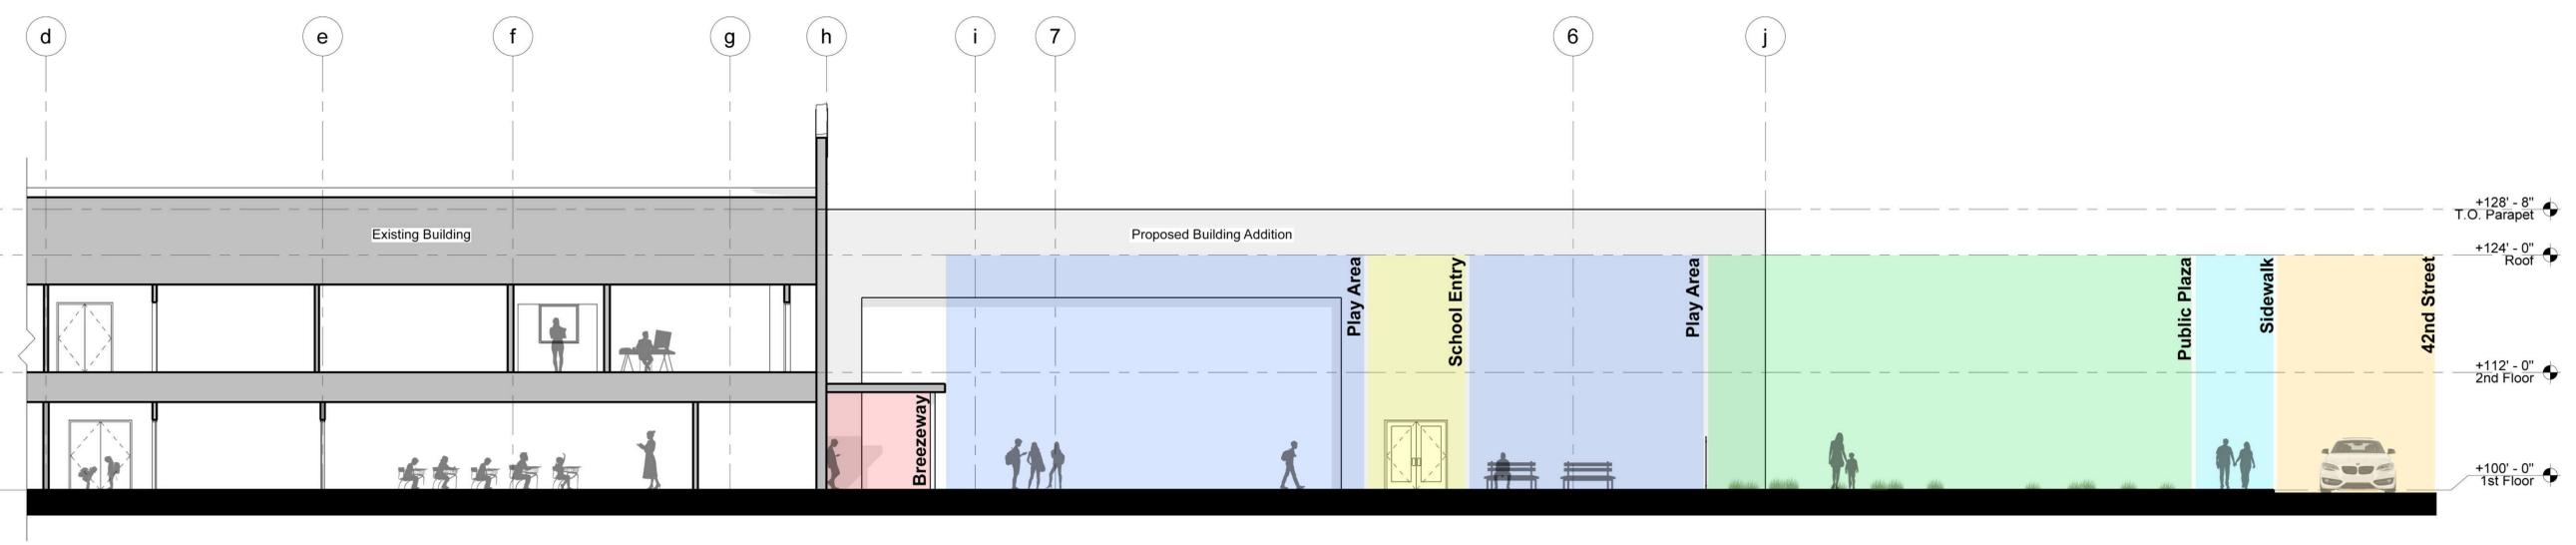

2. DR\_section 2  
 Not to scale

NOT FOR  
CONSTRUCTION

 **erstad ARCHITECTS, PA**  
301 N. Shattuck, Boise, Idaho 83702  
phone: (208) 333-1801 fax: 333-1802 www.erstadarchitects.com

 

This document is the property of erstad ARCHITECTS and is protected by U.S. and international laws. Use, reproduction, or modification of this document without first obtaining written permission of erstad ARCHITECTS is prohibited. This document may not be used in any unauthorized manner. ©2020

**anser public charter school**  
202 e. 42nd st. garden city, idaho

| revision: |       |      |
|-----------|-------|------|
| no.       | desc. | date |
|           |       |      |

project: 200705  
date: 08.11.20  
drawn: no  
checked: kk

**design  
review**

**perspectives**  
**dr7.01**




1 Perspective 1



1 Perspective 2

NOT FOR  
CONSTRUCTION

**erstad ARCHITECTS, PA**  
 300 N. Shoreline, Boise, Idaho 83702  
 phone: (208) 333-1801 fax: 337-5533 www.erstadarchitects.com

 

This document is the property of erstad ARCHITECTS and is protected by U.S. and international laws. Use, reproduction, or modification of this document without first obtaining written permission of erstad ARCHITECTS is prohibited. This document may not be used in any unauthorized manner. ©2020

**anser public charter school**  
 202 e. 42nd st. garden city, idaho

| revision: |       |      |
|-----------|-------|------|
| no.       | desc. | date |
|           |       |      |

project: 200705  
 date: 08.11.20  
 drawn: Author  
 checked: Checker


**design review**

**perspectives**  
**dr7.02**



NOT FOR  
CONSTRUCTION

**erstad ARCHITECTS, PA**  
 301 N. Shattuck, Boise, Idaho 83702  
 phone: (208) 333-1801 fax: 333-1802 www.erstadarchitects.com

 

This document is the property of erstad ARCHITECTS and is protected by U.S. and international laws. Use, reproduction, or modification of this document without first obtaining written permission of erstad ARCHITECTS is prohibited. This document may not be used in any unauthorized manner. ©2020

**anser public charter school**  
 202 e. 42nd st. garden city, idaho


| revision: |       |      |
|-----------|-------|------|
| no.       | desc. | date |
|           |       |      |

project: 200705  
 date: 08.11.20  
 drawn: Author  
 checked: Checker

**design review**

**perspectives**  
**dr7.03**

1 Perspective 3

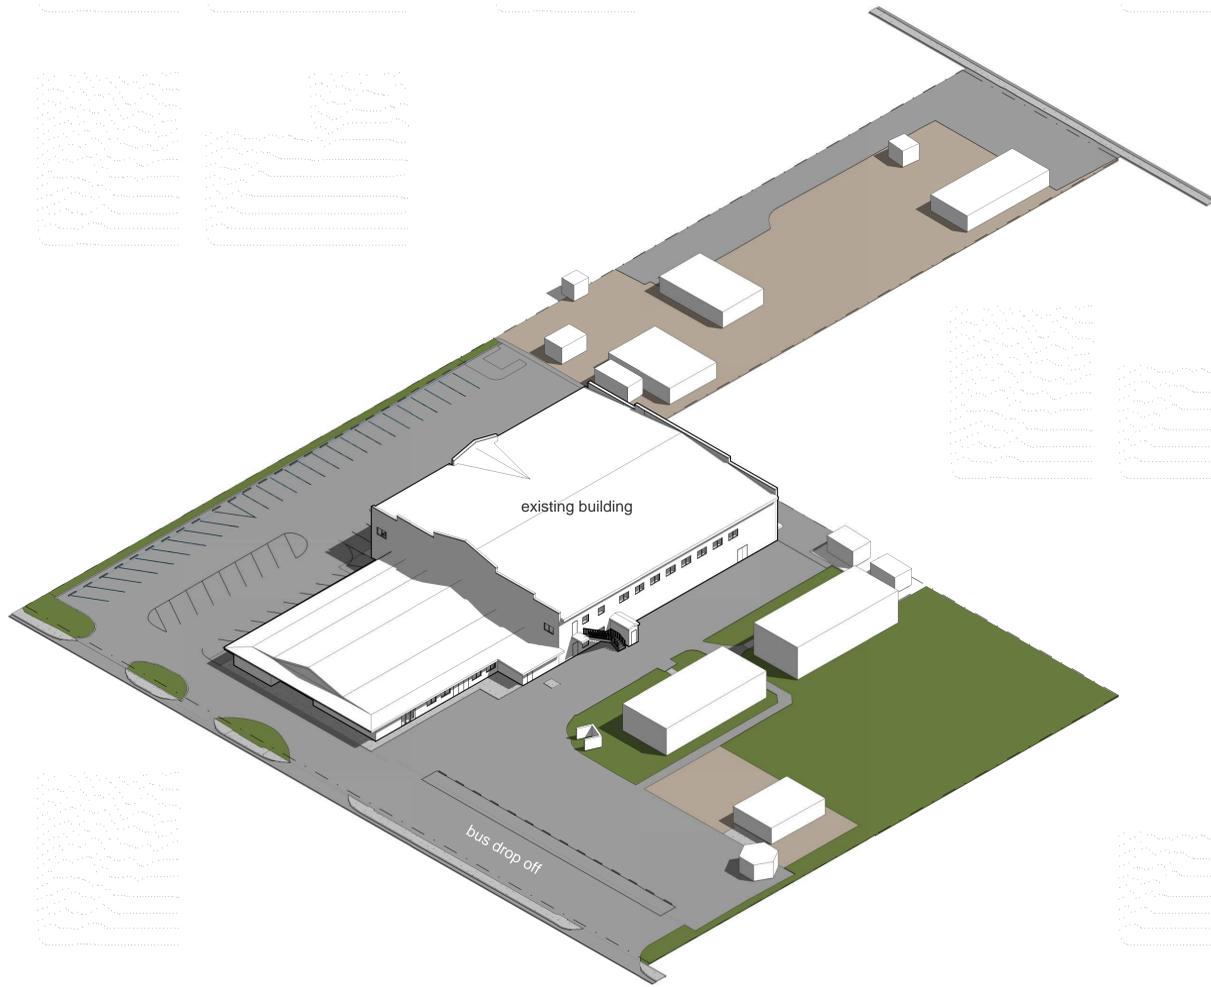

1 Axon 2 Existing



2 Axon 2 Proposed

NOT FOR CONSTRUCTION

**erstad ARCHITECTS, PA**  
 301 N. Shattuck, Boise, Idaho 83702  
 phone: (208) 333-1801 fax: 333-1803 www.erstadarchitects.com



This document is the property of erstad ARCHITECTS and is protected by U.S. and international laws. Use, reproduction, or modification of this document without first obtaining written permission of erstad ARCHITECTS is prohibited. This document may not be used in any unauthorized manner. ©2020

**anser public charter school**  
 202 e. 42nd st. garden city, idaho

| revision no. | desc. | date |
|--------------|-------|------|
|              |       |      |

project: 200705  
 date: 08.11.20  
 drawn: Author  
 checked: Checker

**design review**

**perspectives**

**dr7.04**

NOT FOR  
CONSTRUCTION

**erstad ARCHITECTS, PA**  
301n. Shattuck, Boise, Idaho 83702  
phone: (208) 333-1801 fax: 331-5535 www.erstadarchitects.com



This document is the property of erstad ARCHITECTS and is protected by U.S. and international laws. Use, reproduction, or modification of this document without first obtaining written permission of erstad ARCHITECTS is prohibited. This document may not be used in any unauthorized manner. ©2020

**anser public charter school**  
202 e. 42nd st. garden city, idaho


| revision: | no. | desc. | date |
|-----------|-----|-------|------|
|           |     |       |      |

project: 200705  
date: 08.11.20  
drawn: no  
checked: kk

**design review**

**perspectives**

**dr7.05**

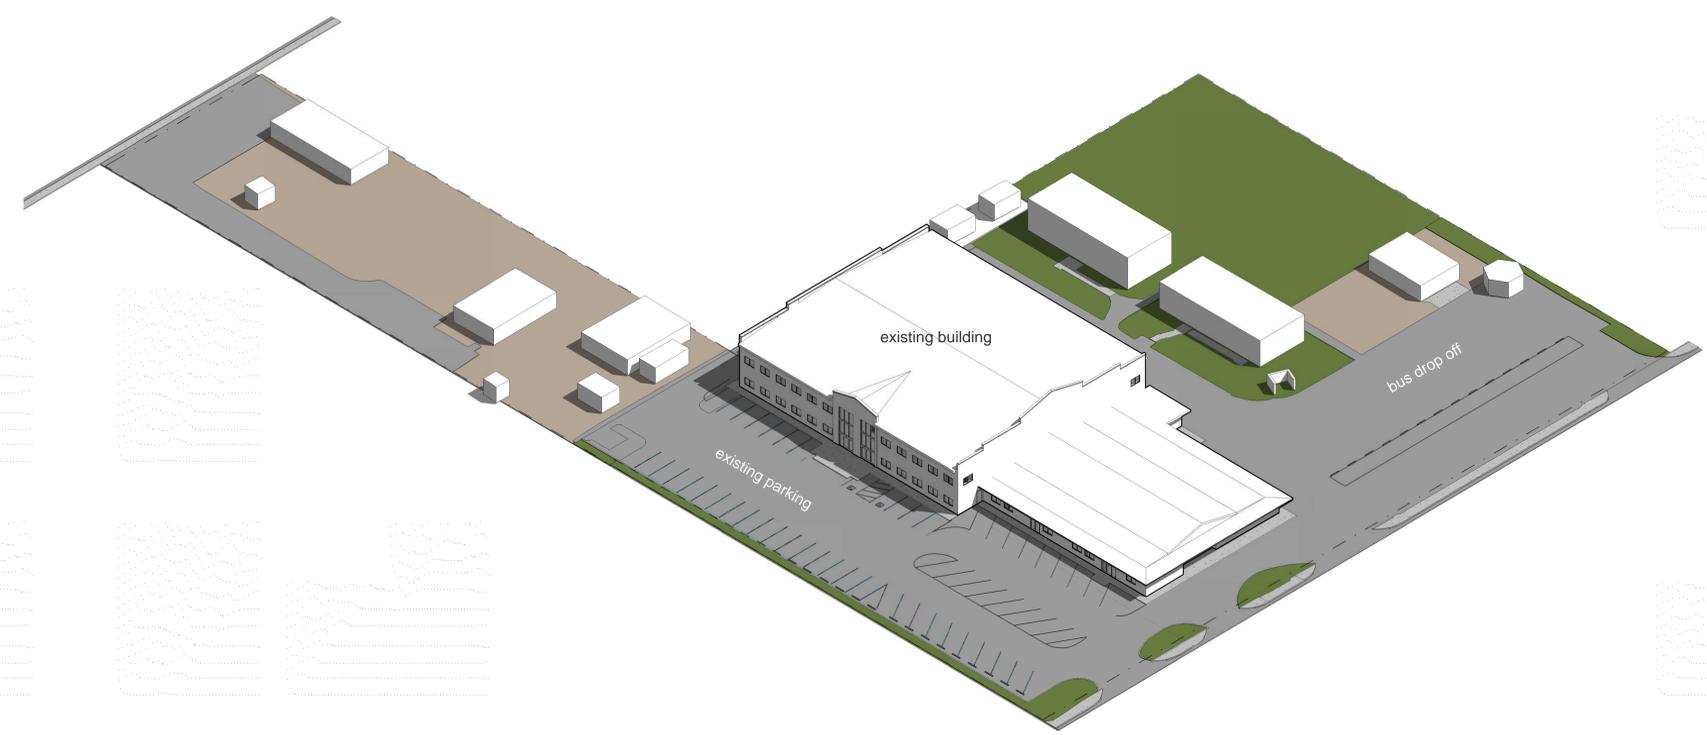

1 Axon 1 Existing



2 Axon 1 Proposed