



FLOOR PLAN

SCALE: 1/8" = 1'-0"

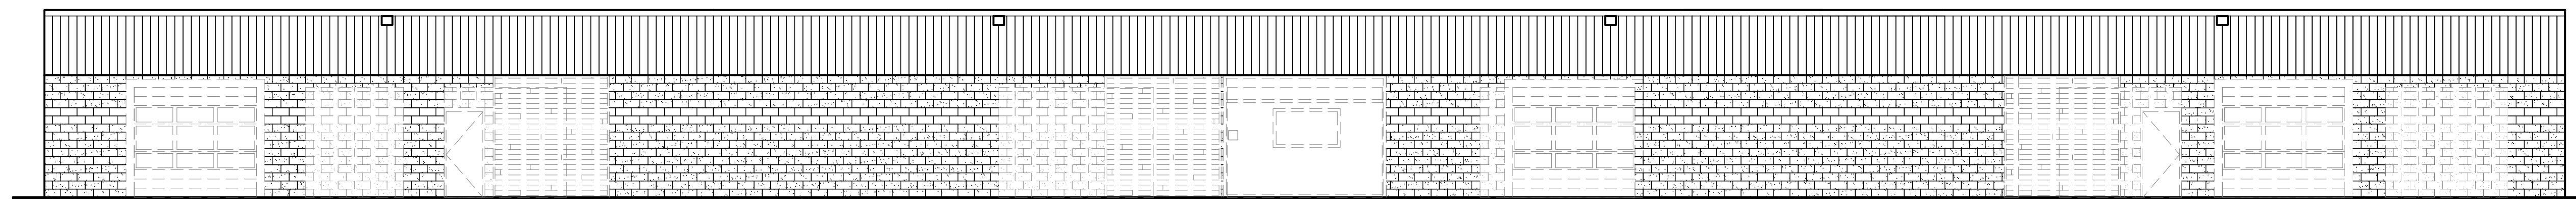

EXISTING EXTERIOR ELEVATION


SCALE: 1/8" = 1'-0"

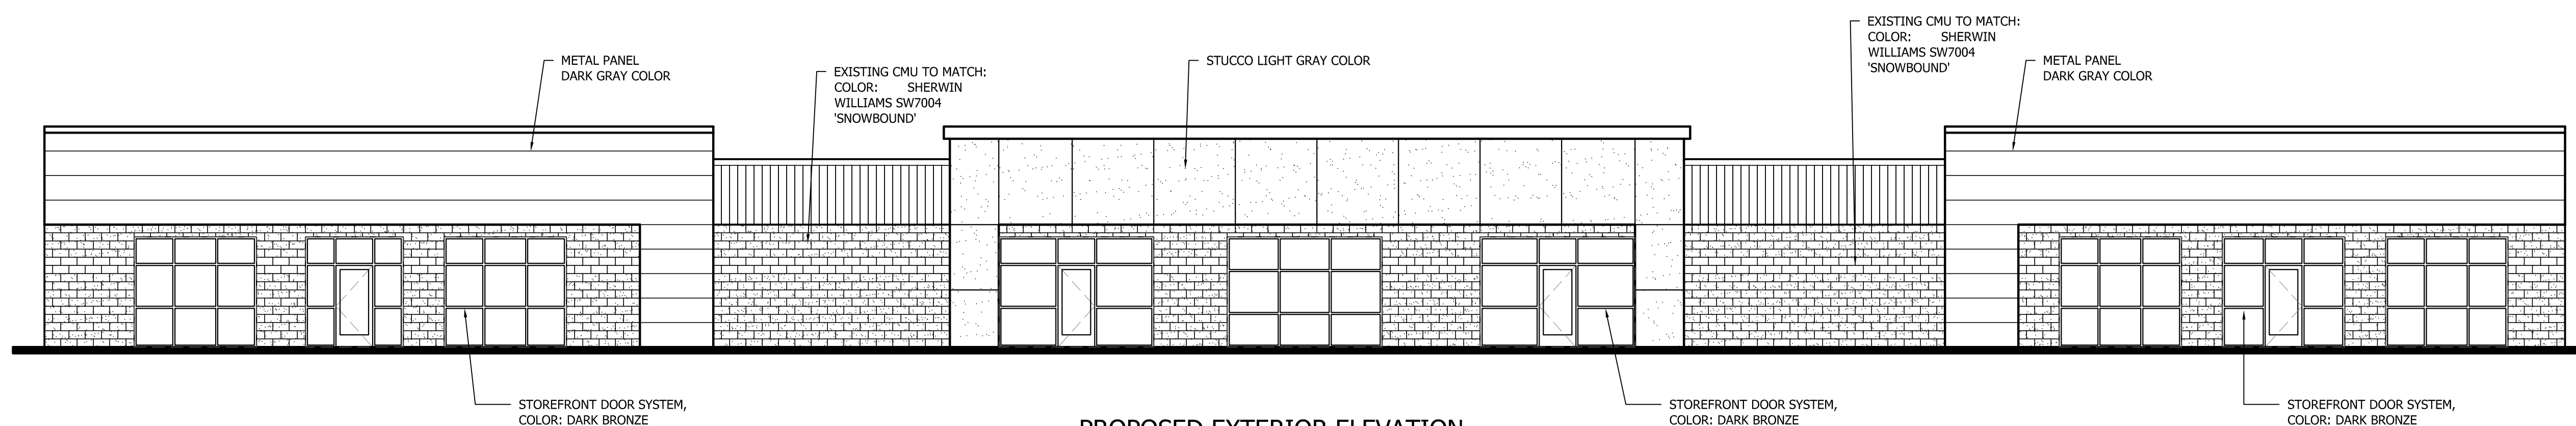

PROPOSED EXTERIOR ELEVATION

SCALE: 1/8" = 1'-0"

NO.	REVISIONS	DATE

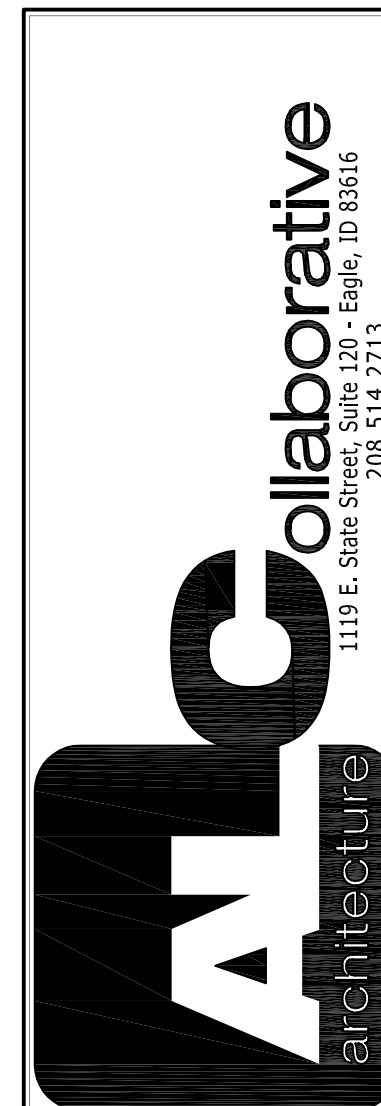

PROJECT FOR:
**GARDEN POINTE
 FACE-LIFT**
 GARDEN CITY, IDAHO 83714
 3840 W. CHINDEN BLVD.

DRAWN BY: AB
 CHECKED BY: JRL
 JOB #: 19106
 DATE: 11.15.2019

CONSTRUCTION DOCUMENTS

A4.1

THIS DRAWING CONTAINS INFORMATION WHICH IS THE PROPRIETARY PROPERTY OF ALC ARCHITECTURE. NO UNAUTHORIZED REUSE OR DUPLICATION OF THESE PLANS OR ANY INFORMATION CONTAINED HEREIN, WITHOUT THE EXPRESS WRITTEN CONSENT OF ALC ARCHITECTURE. THIS DRAWING IS NOT TO BE USED FOR CONSTRUCTION UNTIL IT IS SIGNED BY THE ARCHITECT.
 COPYRIGHT © ALC ARCHITECTURE