





# GARDEN CITY GREENBELT IMPROVEMENTS ADAMS ST. BRIDGE TO THURMAN MILL DITCH

GARDEN CITY, IDAHO



Issue	Resolution
1.	
2.	
3.	
4.	
5.	
6.	
7.	
8.	



Project No.: 12042  
 Date of Issuance: 05-23-2019  
 Project Address: GARDEN CITY, IDAHO

Site Plan

## C100

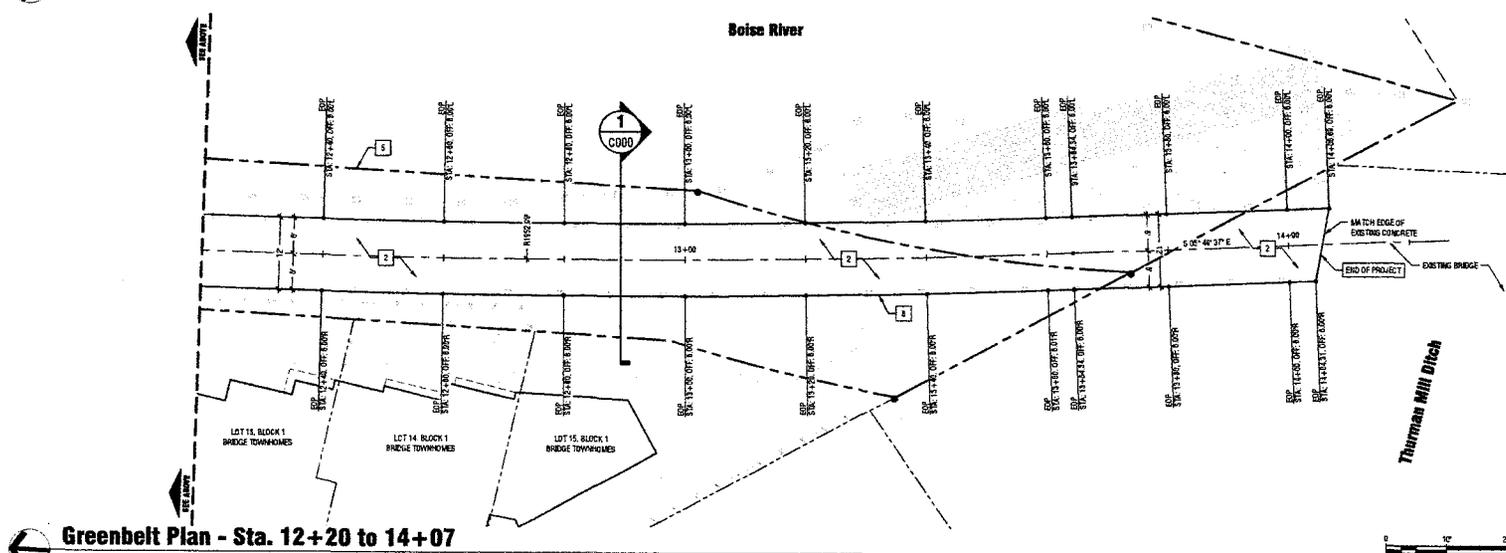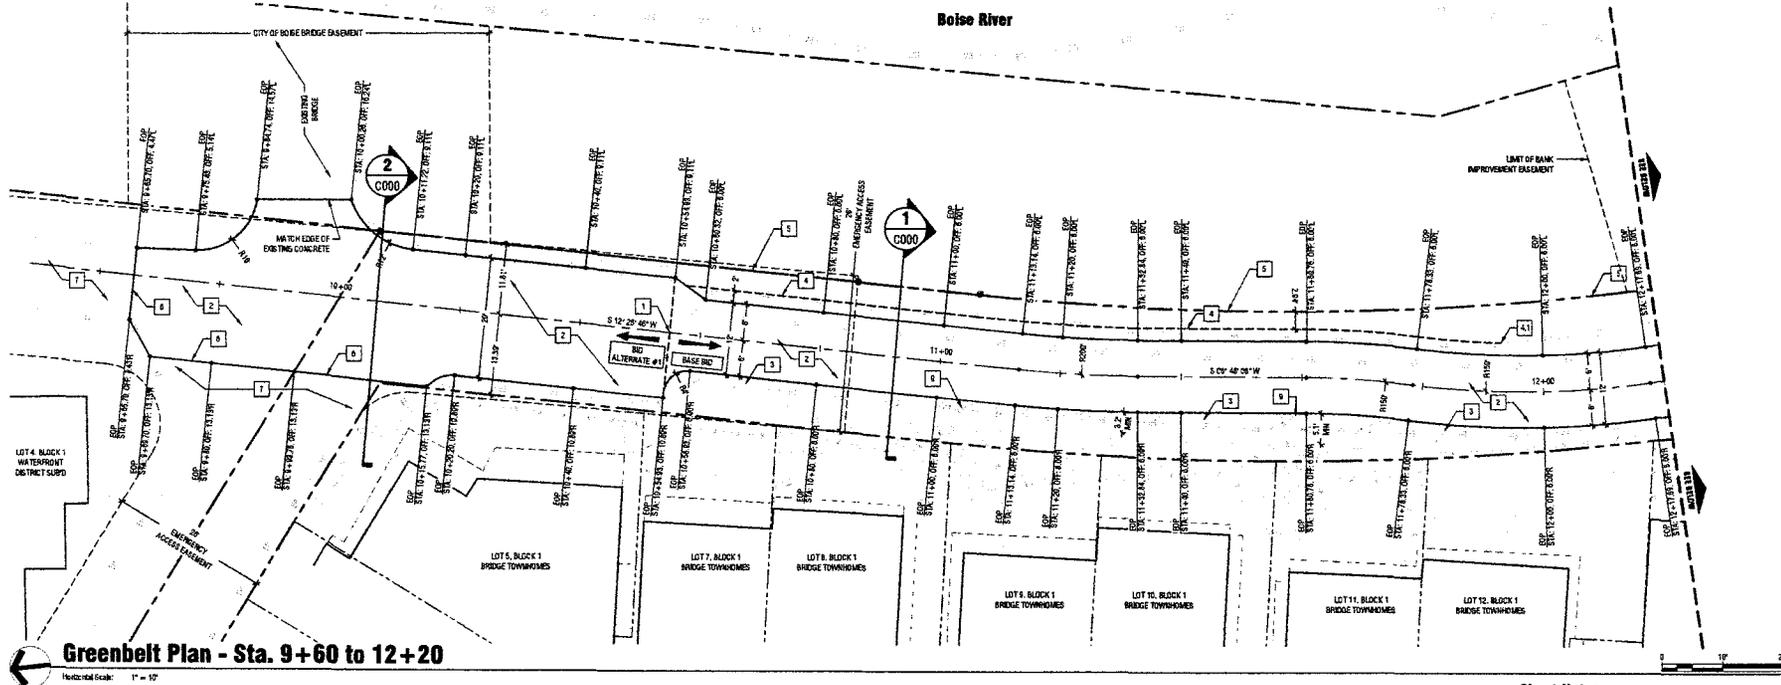

### Sheet Notes:

- CONTRACTOR IS RESPONSIBLE FOR VERIFYING LOCATION AND ELEVATION OF ALL "E" POINTS PRIOR TO CONSTRUCTION AND SHALL CONTACT THE DESIGN ENGINEER WITH ANY DISCREPANCIES. THIS SHALL BE FOR ALL SURFACE AND SUBSURFACE CORRECTIONS.

### Keynotes:

- NO AREA LIMIT** BASE BID IS ALL WORK SHOWN SOUTH OF THIS LINE (STA. 10+55 TO 14+07).  
**NO ALTERNATE #1** NO ALTERNATE #1 IS ALL WORK SHOWN NORTH OF THIS LINE (STA. 9+60 TO 10+55).
- REMOVE EXISTING ASPHALT-PAVED GREENBELT PATH & REPLACE WITH CONCRETE PER DETAILS, SHEET C009. MATCH ELEVATION AND SLOPE OF EXISTING GREENBELT.
- REMOVE PORTION OF EXISTING GREENBELT ASPHALT INDICATED BY CROSS-HATCH. DISPOSE OF ALL REMOVED MATERIALS AT A SUITABLE OFF-SITE LOCATION.
- CONSTRUCT 2-FT MINIMUM GRAVEL SHOULDER PER DETAIL C-0009. 4.1. THE SHOULDER INTO EXISTING GRAVEL SHOULDER.
- PRIORITY LINE OF LOT 4, BLOCK 1, BRIDGE TOWNHOMES SUBDIVISION. CONTRACTOR SHALL NOT ENTER OR DISTURB AREAS OUTSIDE OF LOT 4, INCLUDING THE CONSERVATION EASEMENT AREA EXISTING RIVER-WARD OF THIS LINE.
- SHOULDER EXISTING ASPHALT GREENBELT AT LIMIT OF NEW CONCRETE SURFACE. MATCH EXISTING ASPHALT WITH NEW IMPROVEMENTS.
- PRESERVE AND PROTECT EXISTING ASPHALT TO REMAIN.
- MATCH ELEVATION OF EXISTING CONCRETE SIDEWALK.
- EXISTING WINDMIGHT IRON GATES. CONTRACTOR SHALL ENSURE THAT GATES DO NOT ENCRUMBER OVER THE EDGE OF GREENBELT PAVING WHEN FULLY OPENED.

**Dig Line, Inc.**  
 Call Before You Dig!  
 811