



## DESIGN REVIEW PRE-APPLICATION MEETING REQUEST

Permit info: DSR 42019-21  
Application Date: 8/15/19 Es.

FOR OFFICE USE ONLY

6015 Glenwood Street ▪ Garden City, ID 83714 ▪ 208.472.2921  
▪ [www.gardencityidaho.org](http://www.gardencityidaho.org) ▪ [planning@gardencityidaho.org](mailto:planning@gardencityidaho.org)

The objectives of the design review process is to involve the City in the earliest possible time in the development and design of a project and to work with the applicant in an iterative process of review and design. The review process is intended to be flexible and tailored to the needs of the project and the applicant.

The checklist and required materials are due fifteen (15) business days prior to the Design Committee meeting. **Late submissions will not be accepted under any circumstances.**

### APPLICANT INFORMATION

Name: Jeff Likes

Phone: 208.514.2713

Email: Jeff@alcarchitecture.com

Firm: ALC Architecture

### Proposed Site Address:

3840 Chinden

### Date of Requested Meeting:

as soon as possible

### DESIGN INFORMATION

Proposed Use: Retail

Surrounding Uses: Commerical

Zoning:

C-1

Comprehensive Plan Designation

Is the property located in the 100 year flood plain?

YES

NO

List the locations of any potential wildlife habitat areas on the property:

N/A

List the locations of bus stops and pedestrian pathways within 1/4 mile of the property:

List any easements and locations of water, sewer and irrigation:

N/A

### APPLICATION INFORMATION REQUIRED

#### NOTE:


**AN ELECTRONIC COPY OF THE ENTIRE APPLICATION SUBMITTAL REQUIRED**

**INCOMPLETE APPLICATIONS WILL NOT BE ACCEPTED UNDER ANY CIRCUMSTANCES**


**ONE (1) HARD COPY OF EACH CHECKLIST ITEM REQUIRED**

Site Plan Including Surrounding Development  
 Elevations


Landscaping Plan  
 Vicinity Map

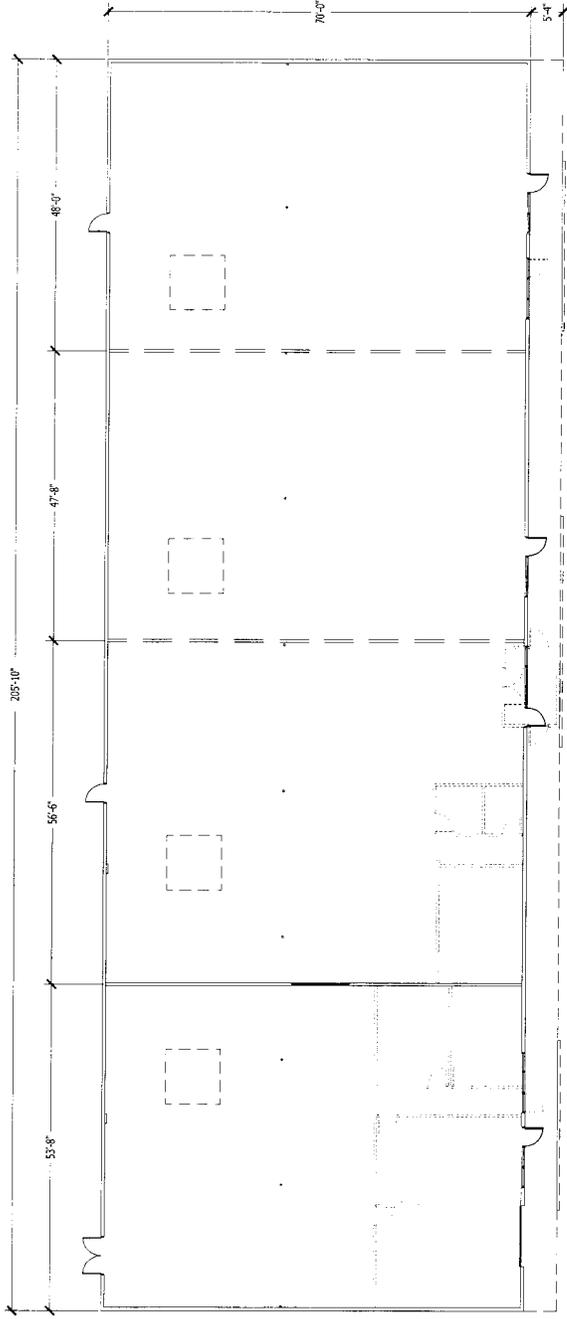

FLOOR PLAN  
SCALE: 1/8" = 1'-0"

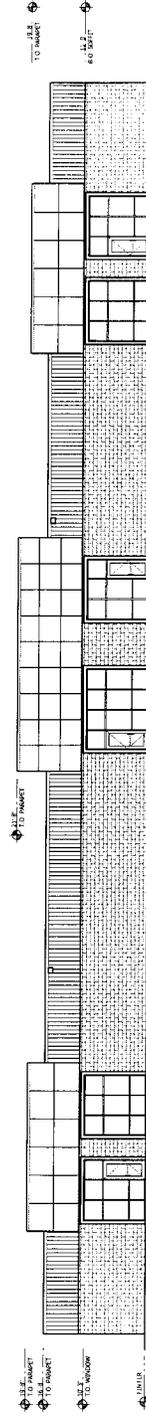

FRONT ELEVATION  
SCALE: 1/8" = 1'-0"

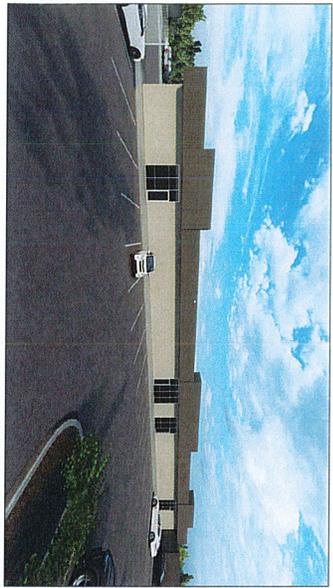

ELEVATION RENDERINGS  
SCALE: N.T.S.

