


Date: September 29, 2022 ... 2:21pm / User: Kelli.Chiles
Path: K:\BOL\Civil\08325000 Chinden Townhomes_Garden_City\CADD\Exhibits\Coffey St.dwg

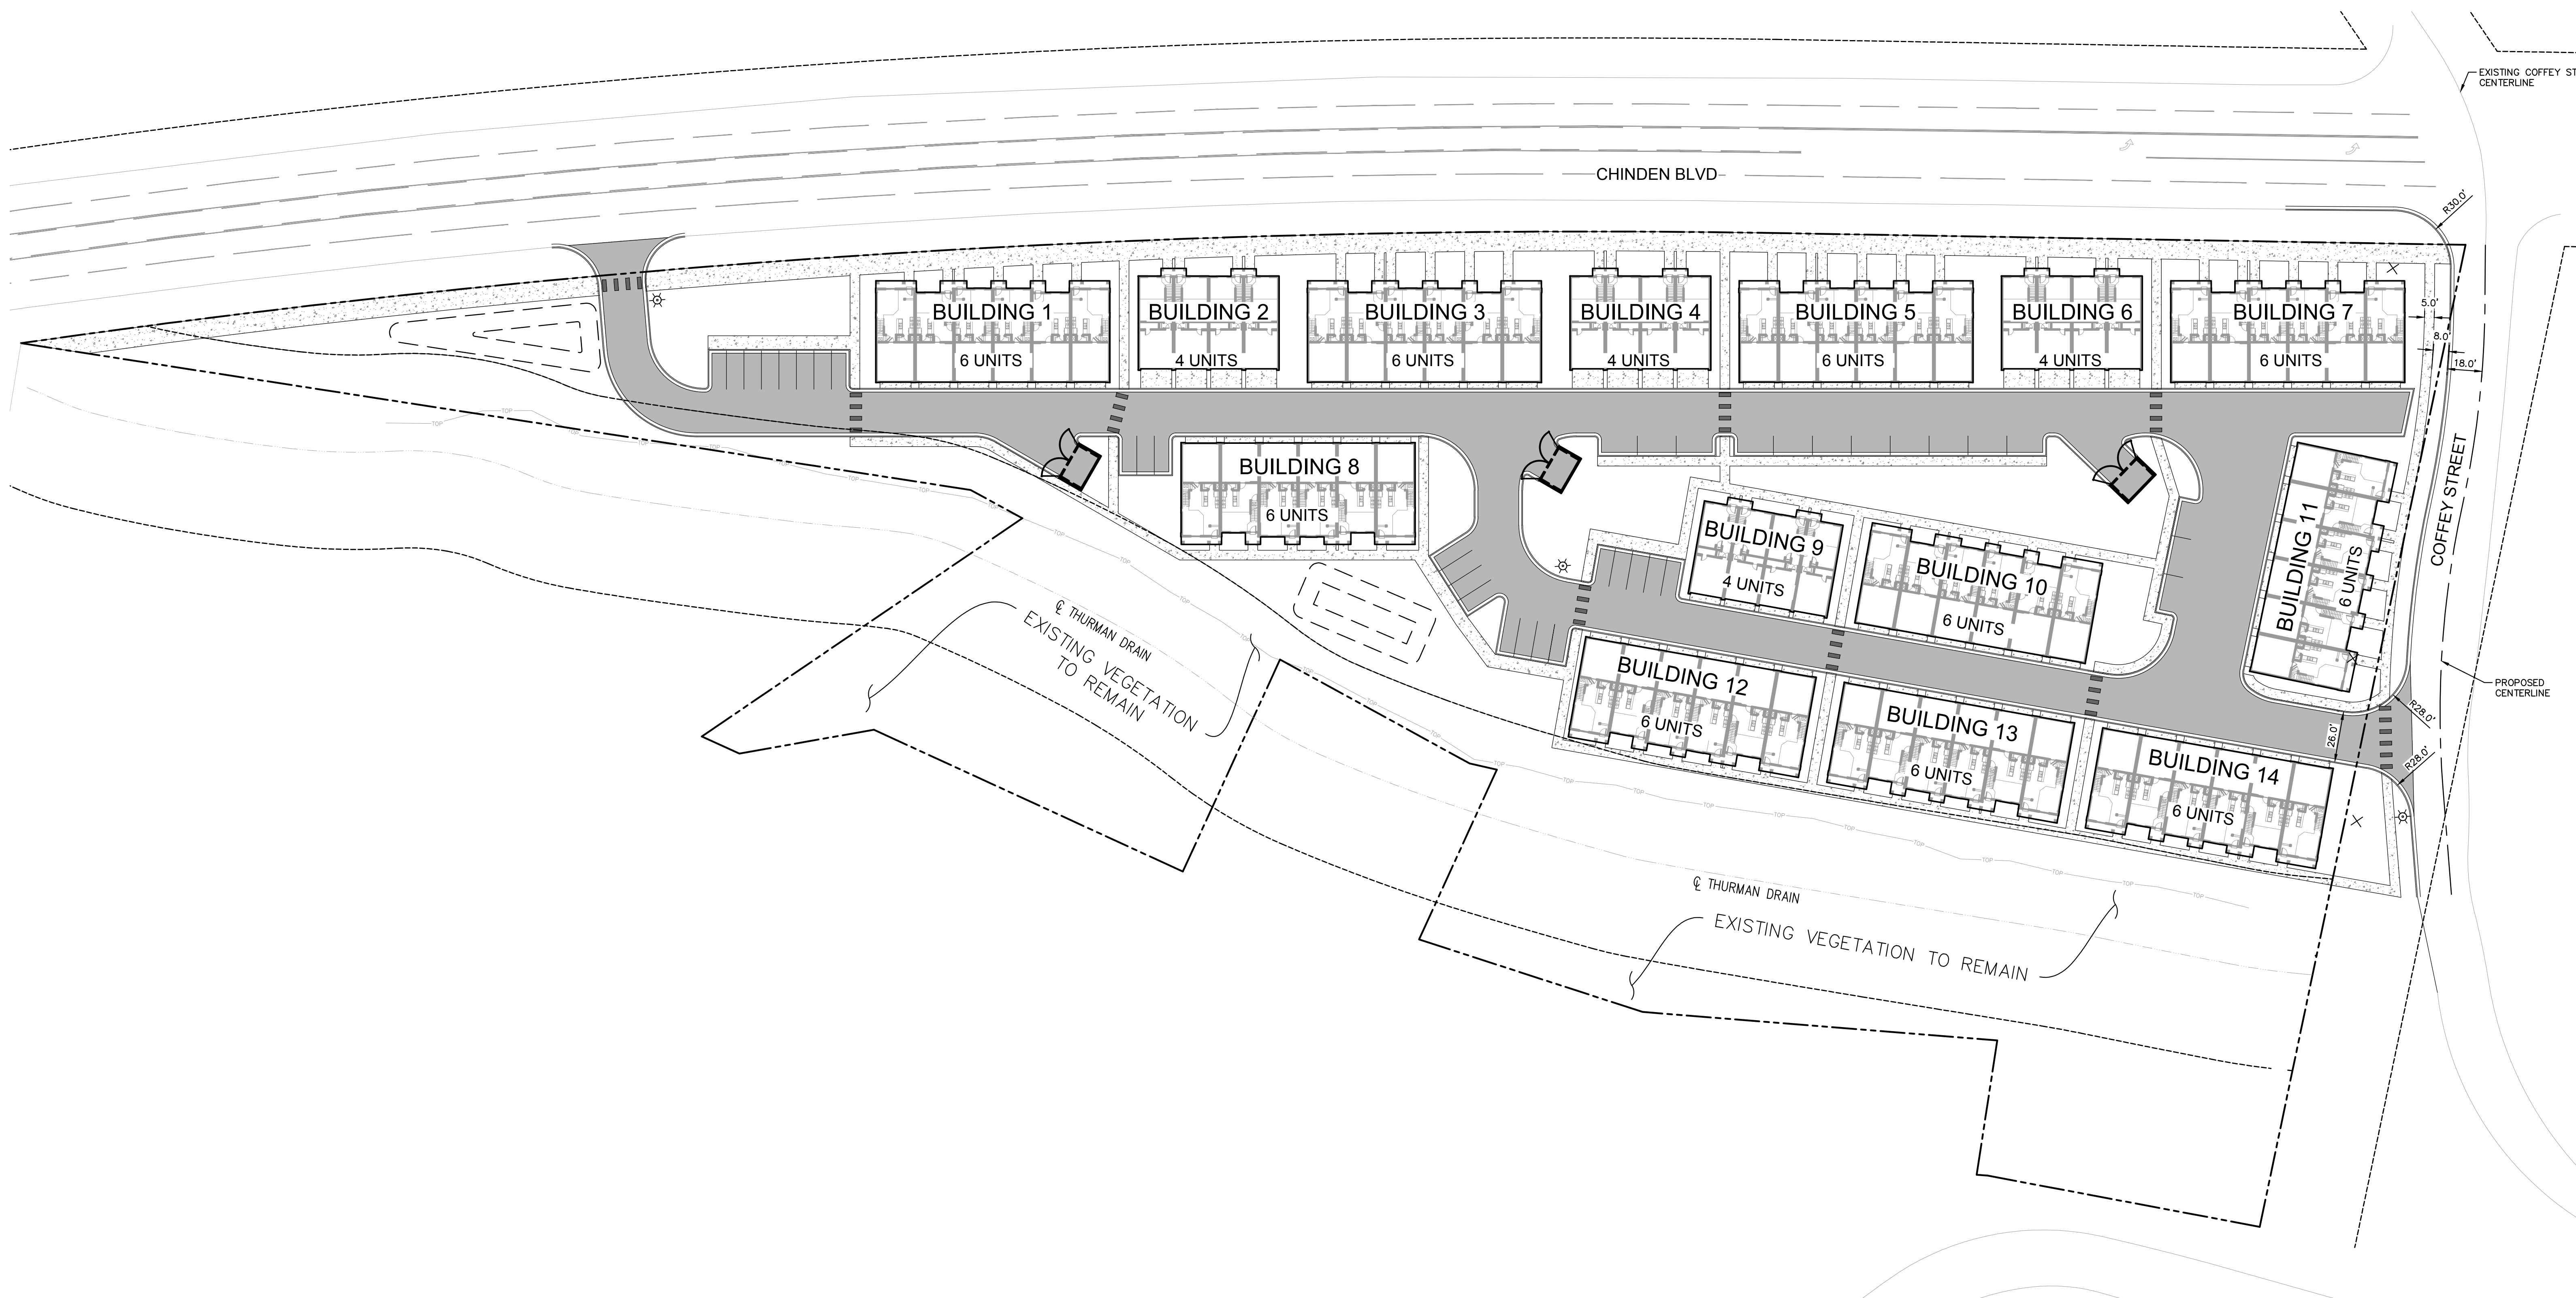

COFFEY TOWNHOMES COFFEY ST. EXHIBIT

8373 W. CHINDEN BLVD.,
GARDEN CITY, ID 83714
DATE: September 29, 2022

