





2 Level 2  
1/8" = 1'-0"

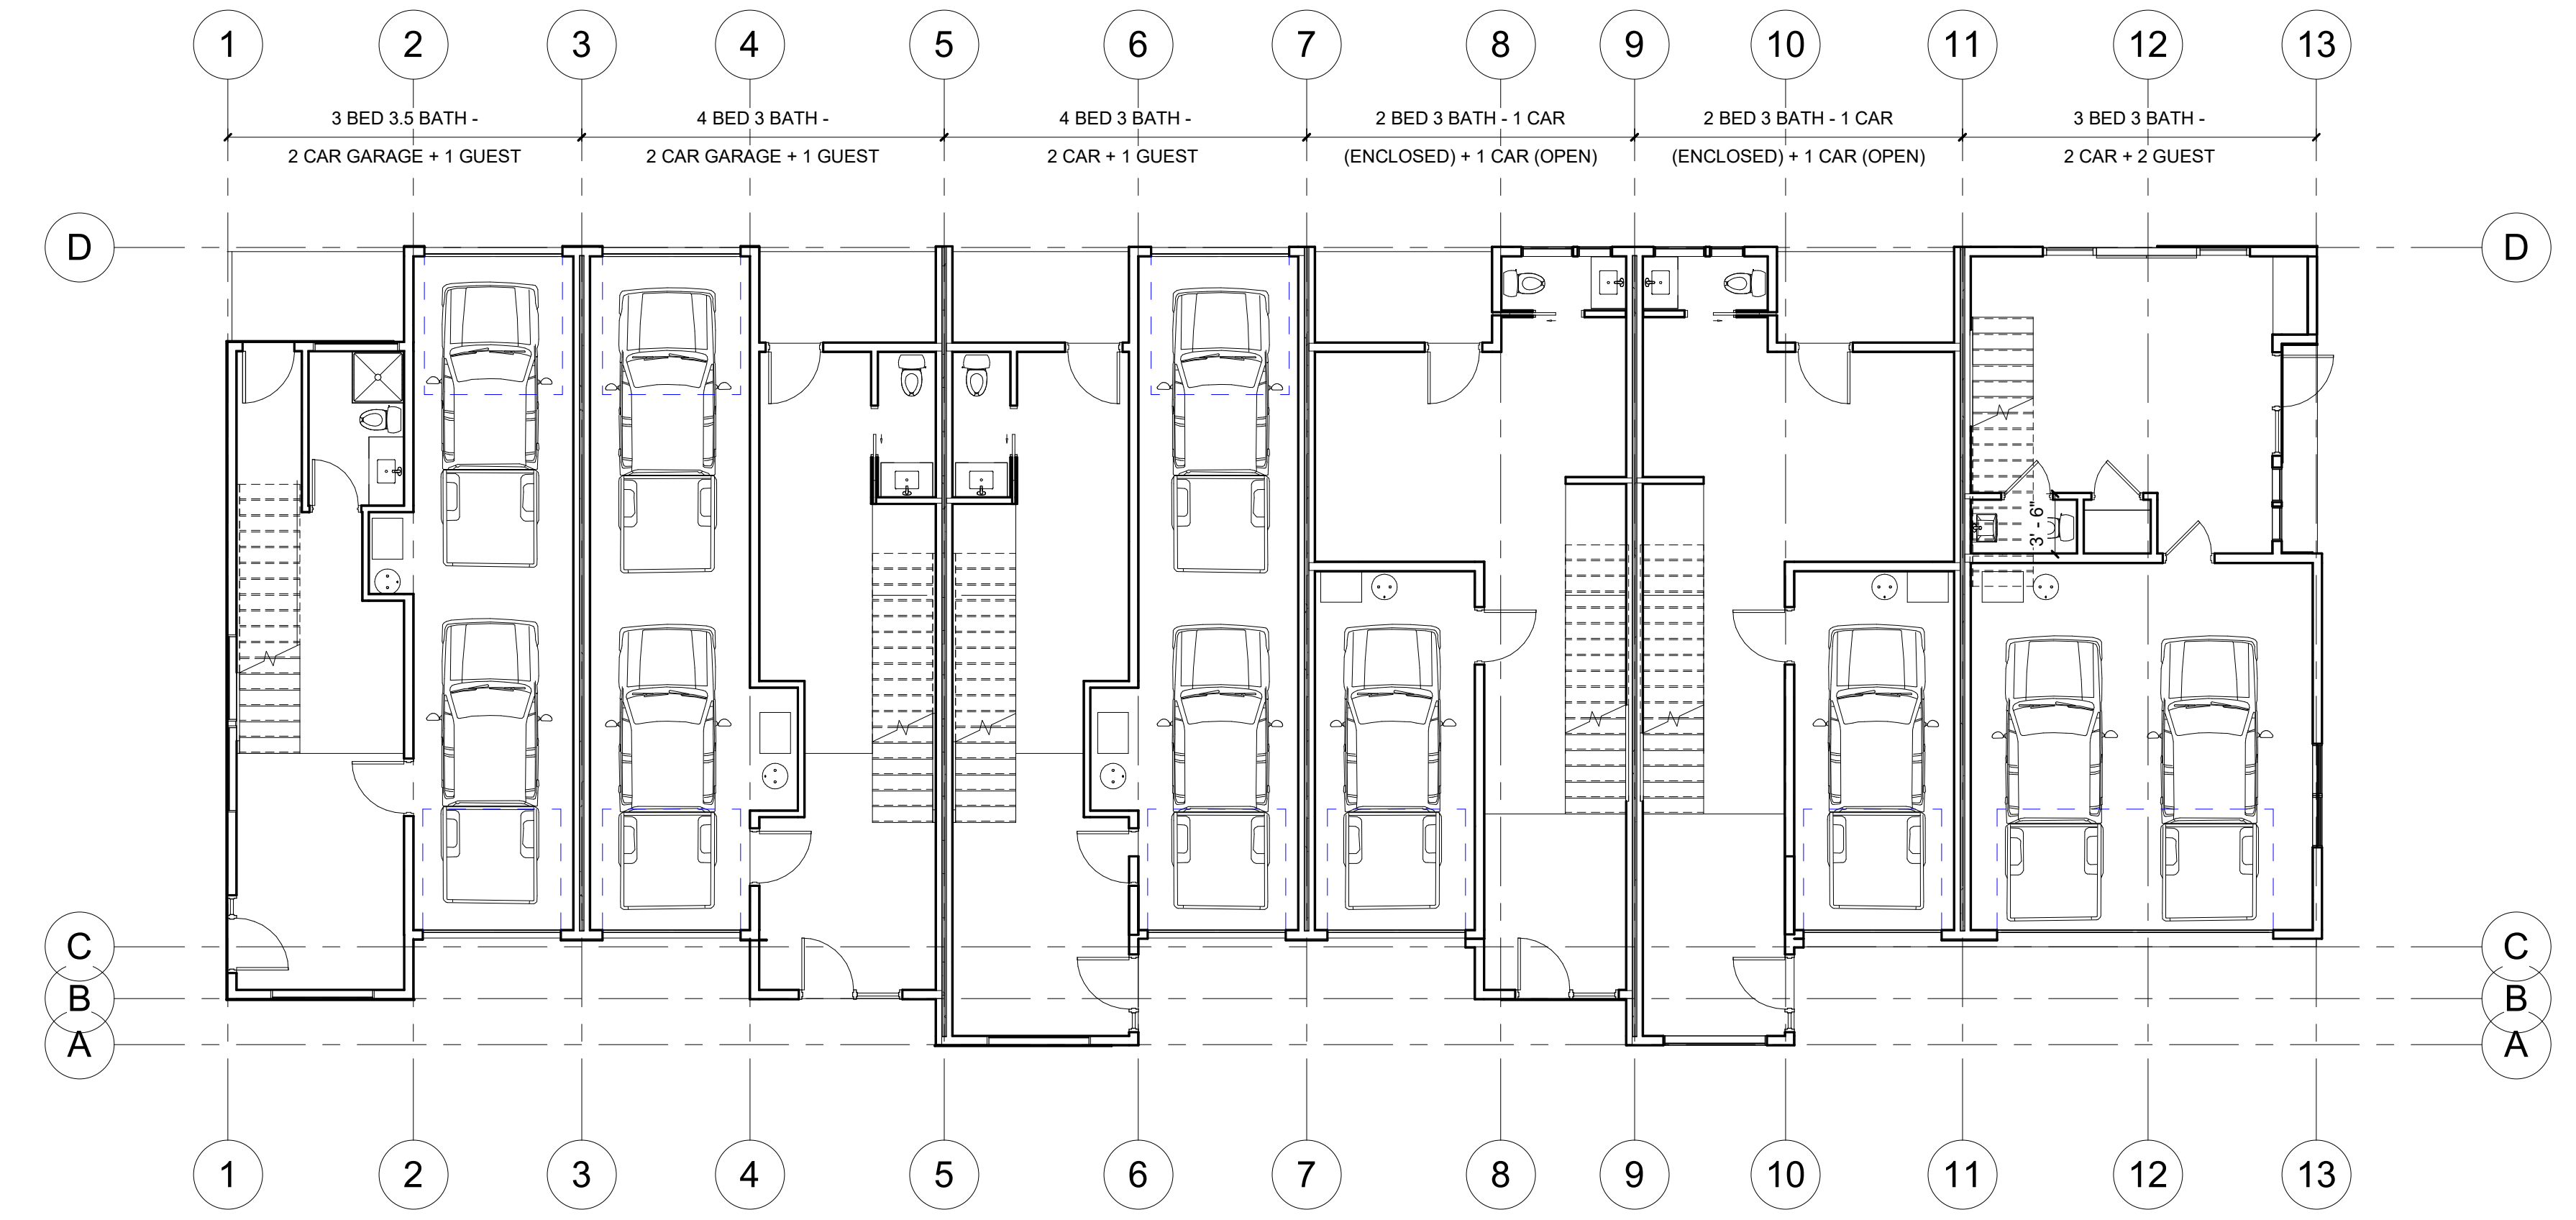

1 Level 1  
1/8" = 1'-0"

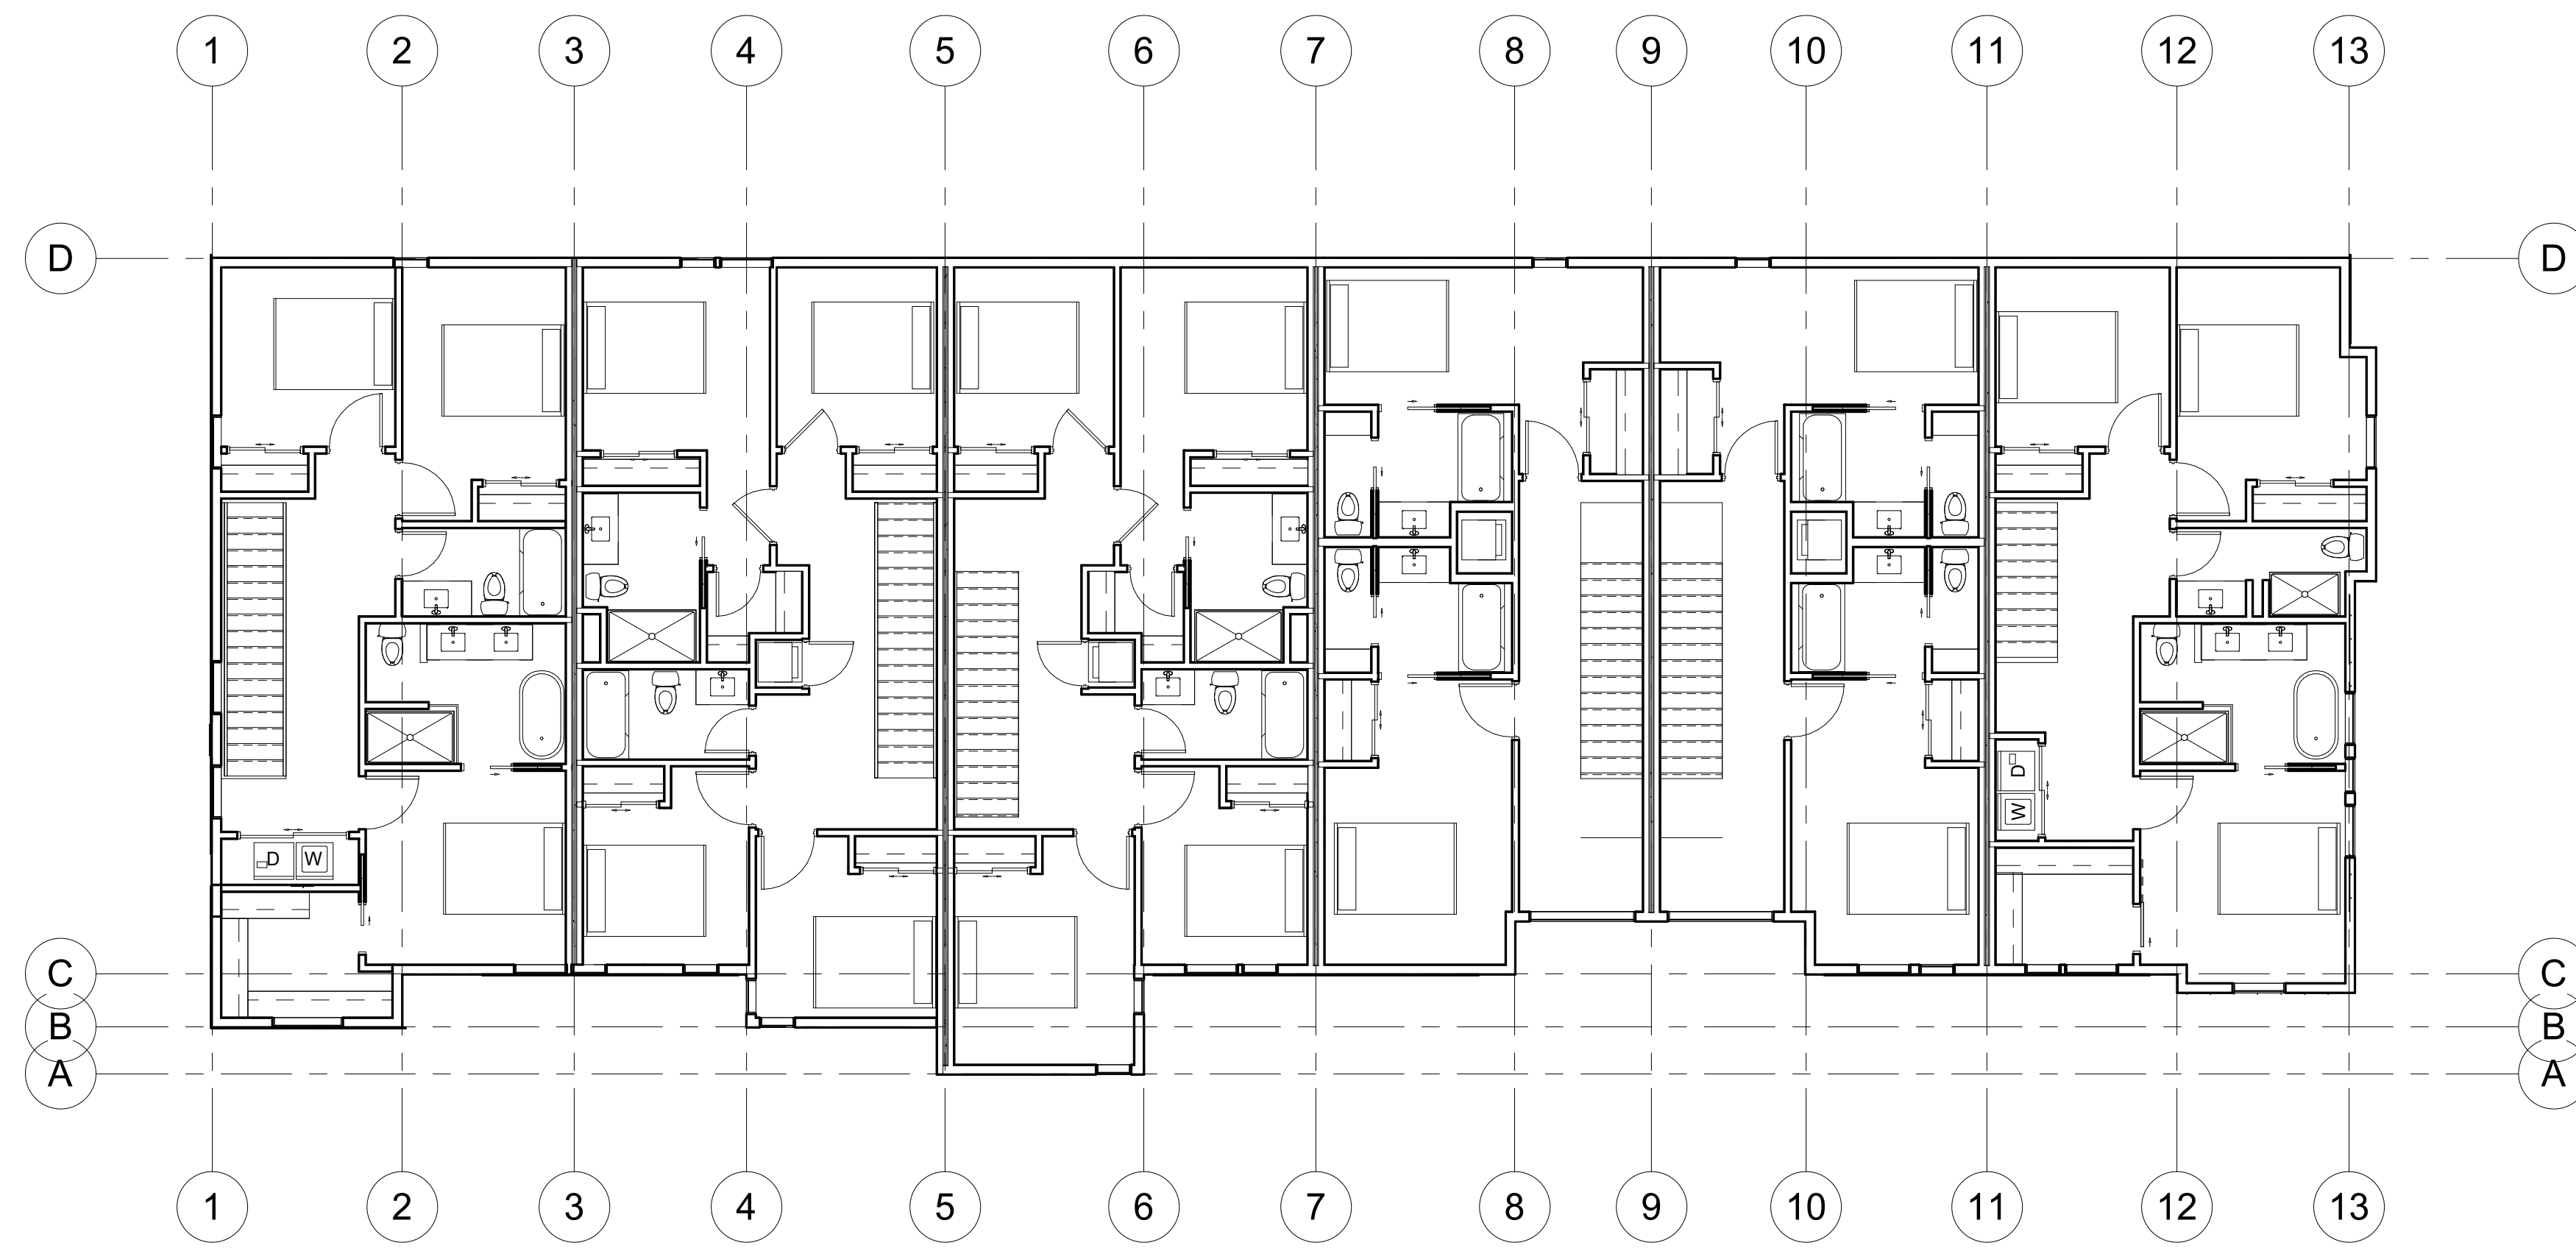

3 Level 3  
1/8" = 1'-0"