

NOT FOR CONSTRUCTION

erstad ARCHITECTS, PA
301 N. State Street, Suite 400, 33702
phone: (408) 331-1801 fax: 331-1803 www.erstadarchitects.com



This document is the property of erstad ARCHITECTS and is protected by U.S. and international laws. Use, reproduction, or modification of this document without first obtaining written permission of erstad ARCHITECTS is prohibited. This document may not be used in any unauthorized manner. ©2021


the boardwalk
garden city, ID

revision:	no.	desc.	date

project: 200802
date: 07.22.2021


DSRFY2019-25
modification

floor plans
A4.0

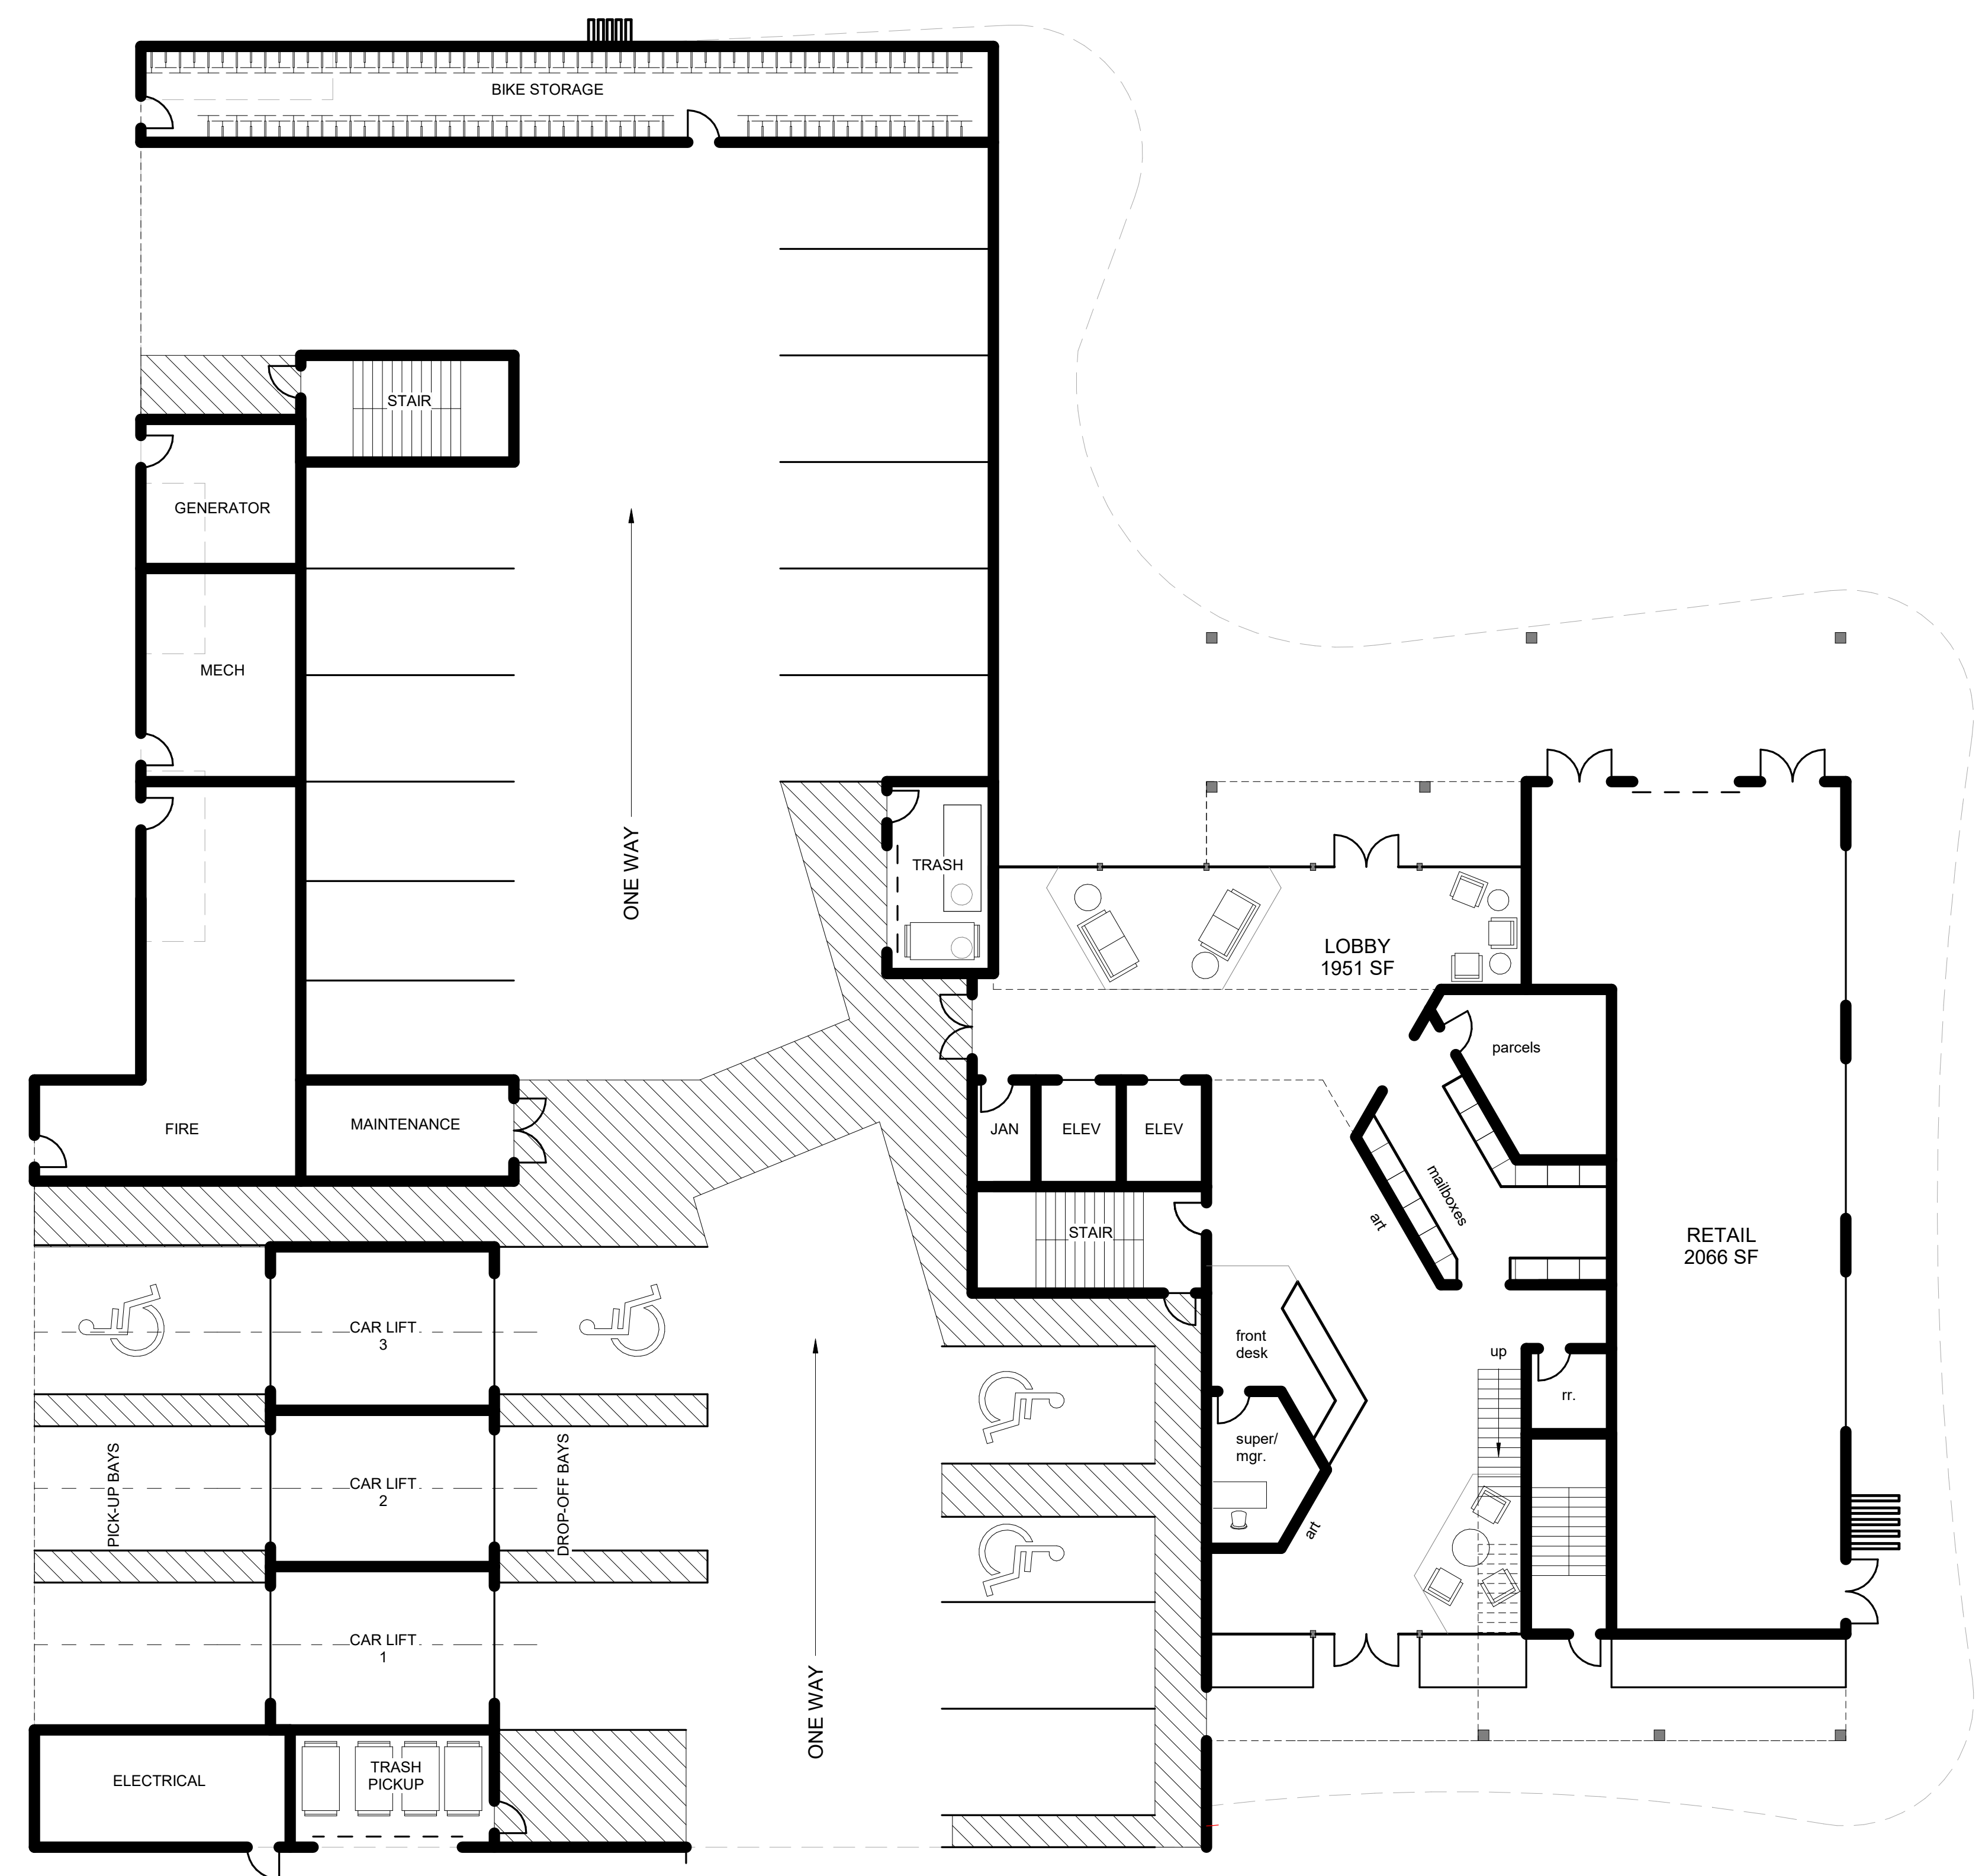

first floor plan
3/32" = 1'-0"

NEW BASE FLOOR ELEVATION = 2655
FIRST FLOOR + BFE + 1 = 2656

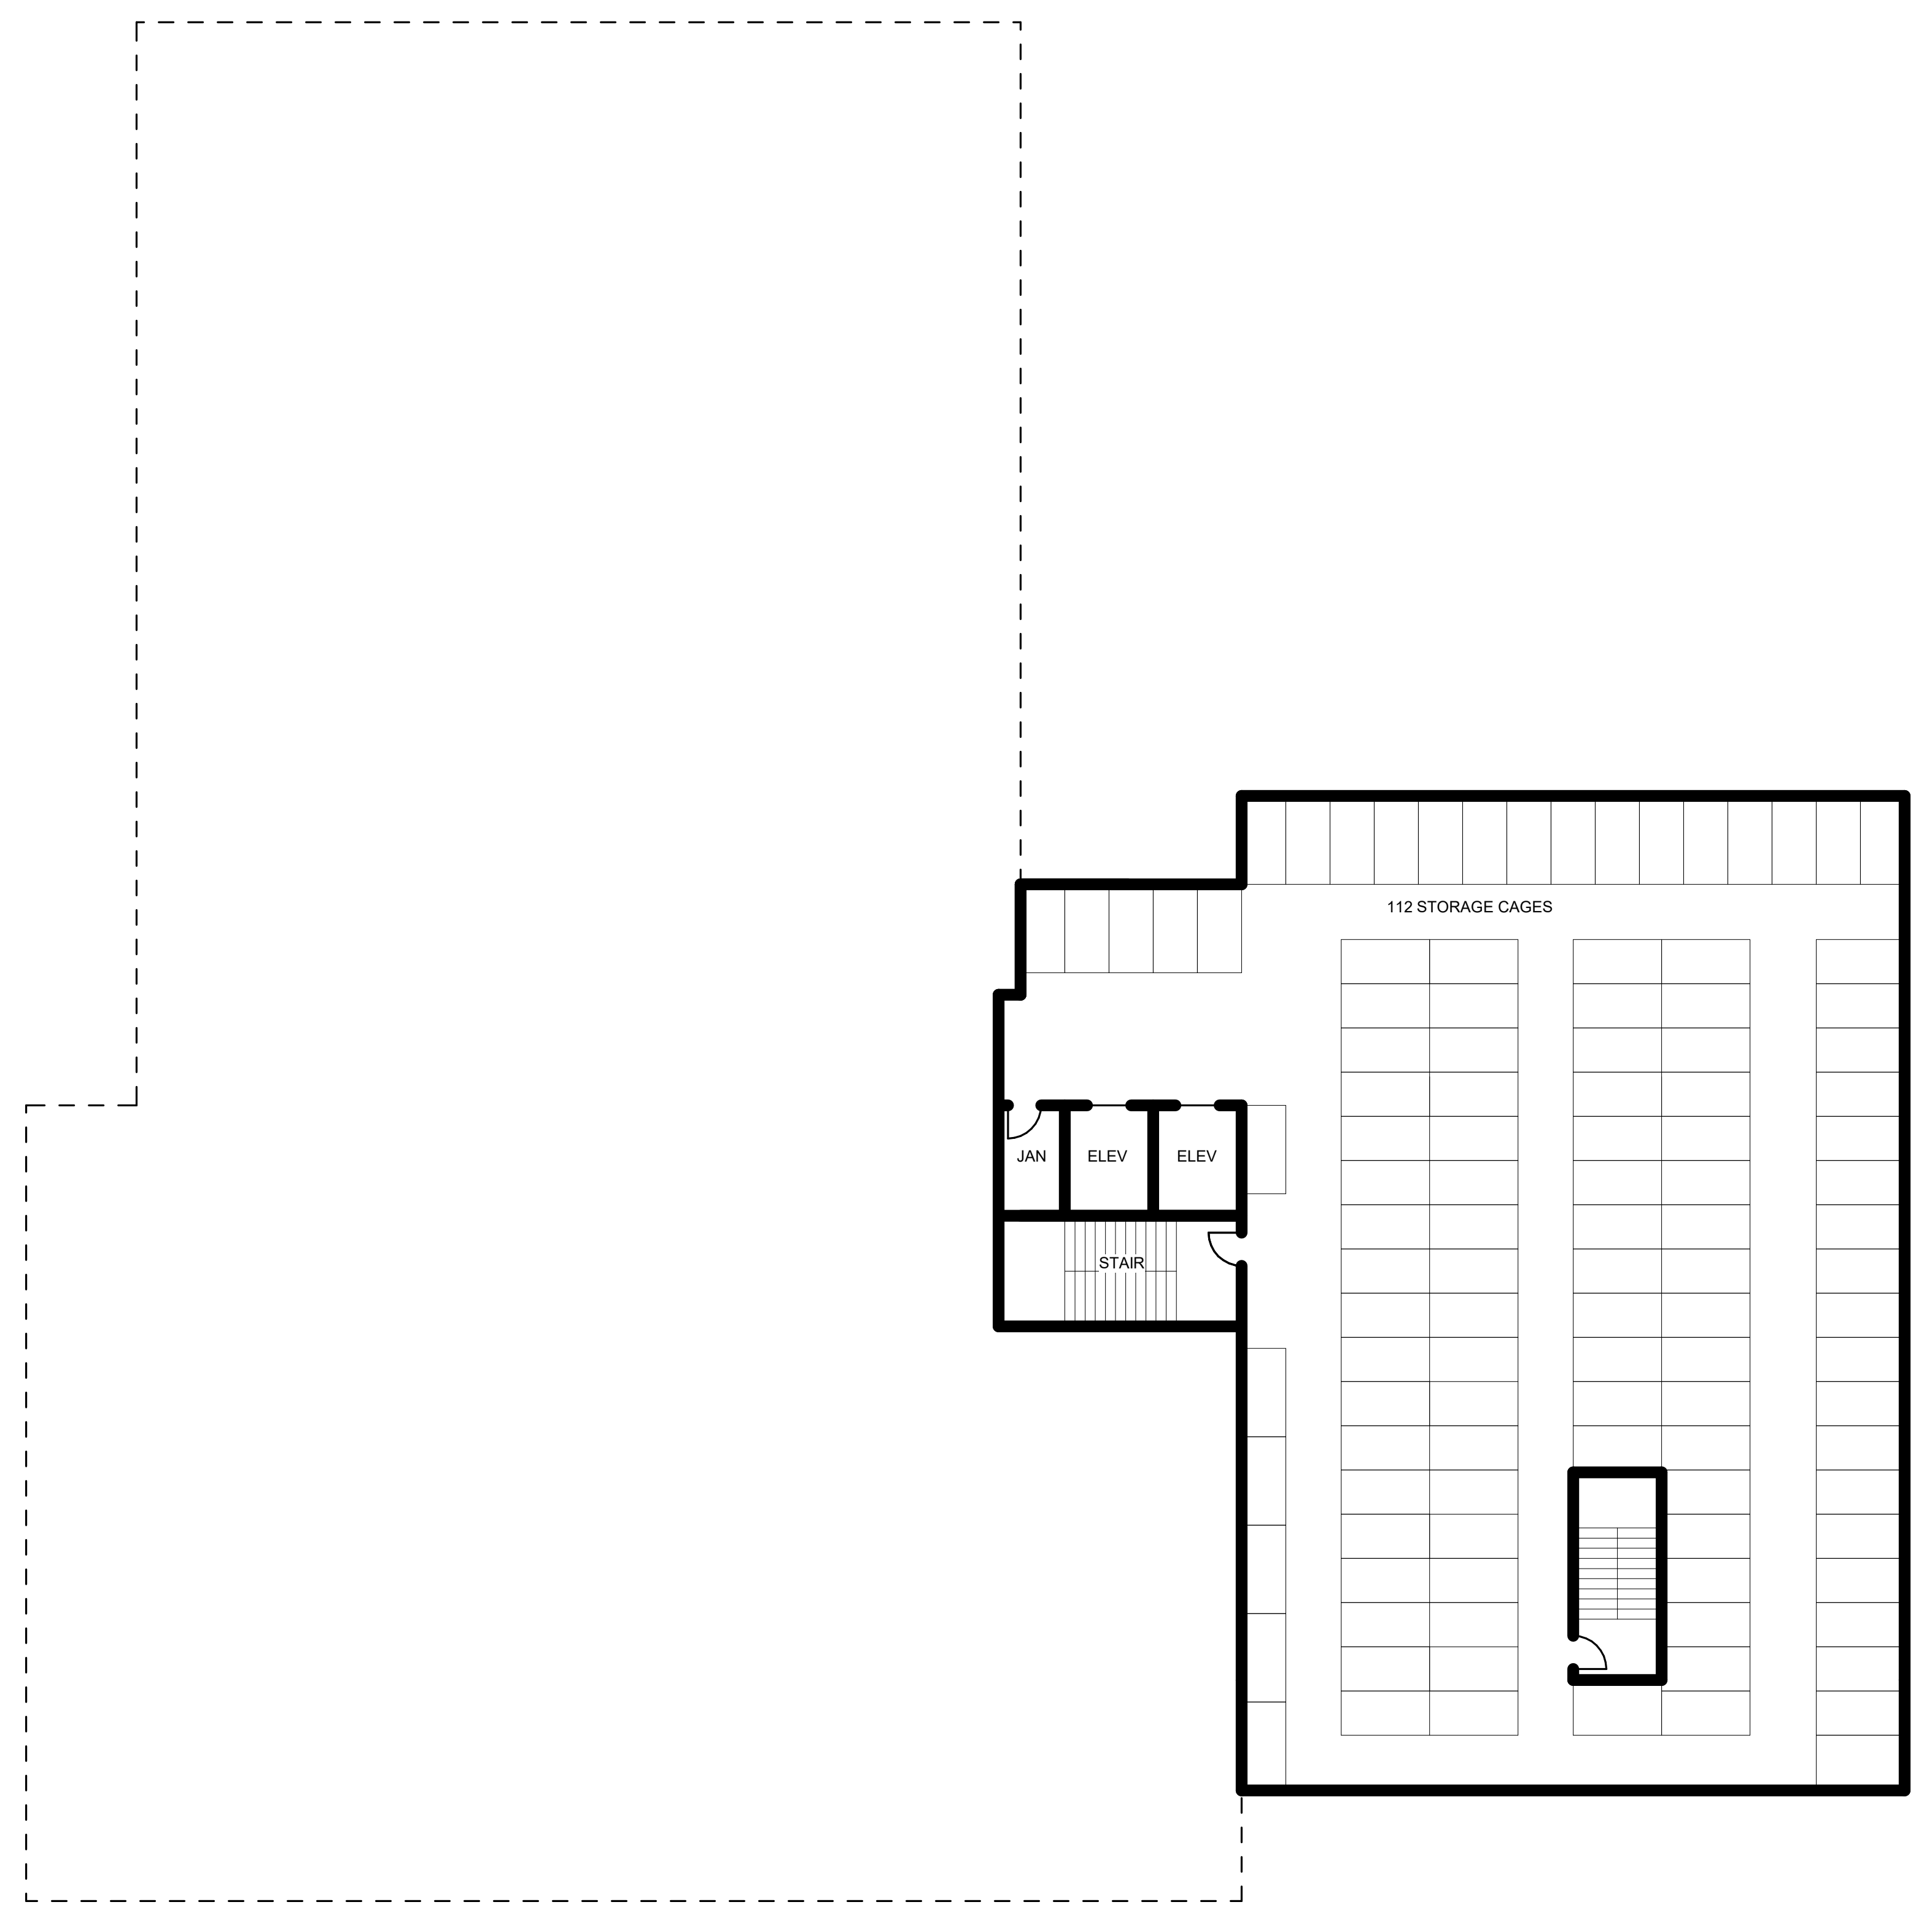

basement
3/32" = 1'-0"

NOT FOR CONSTRUCTION

erstad ARCHITECTS, PA
 301 N. Shoreline, Suite 33702
 Philadelphia, PA 19104
 phone: (267) 531-1801 fax: 315-553- www.erstadarchitects.com



This document is the property of erstad ARCHITECTS and is protected by U.S. and international laws. Use, reproduction, or modification of this document without first obtaining written permission of erstad ARCHITECTS is prohibited. This document may not be used in any unauthorized manner. ©2021


the boardwalk
 garden city, ID

revision:	no.	desc.	date

project: 200802
 date: 07.22.2021

DSRFY2019-25
modification

floor plans
A4.1

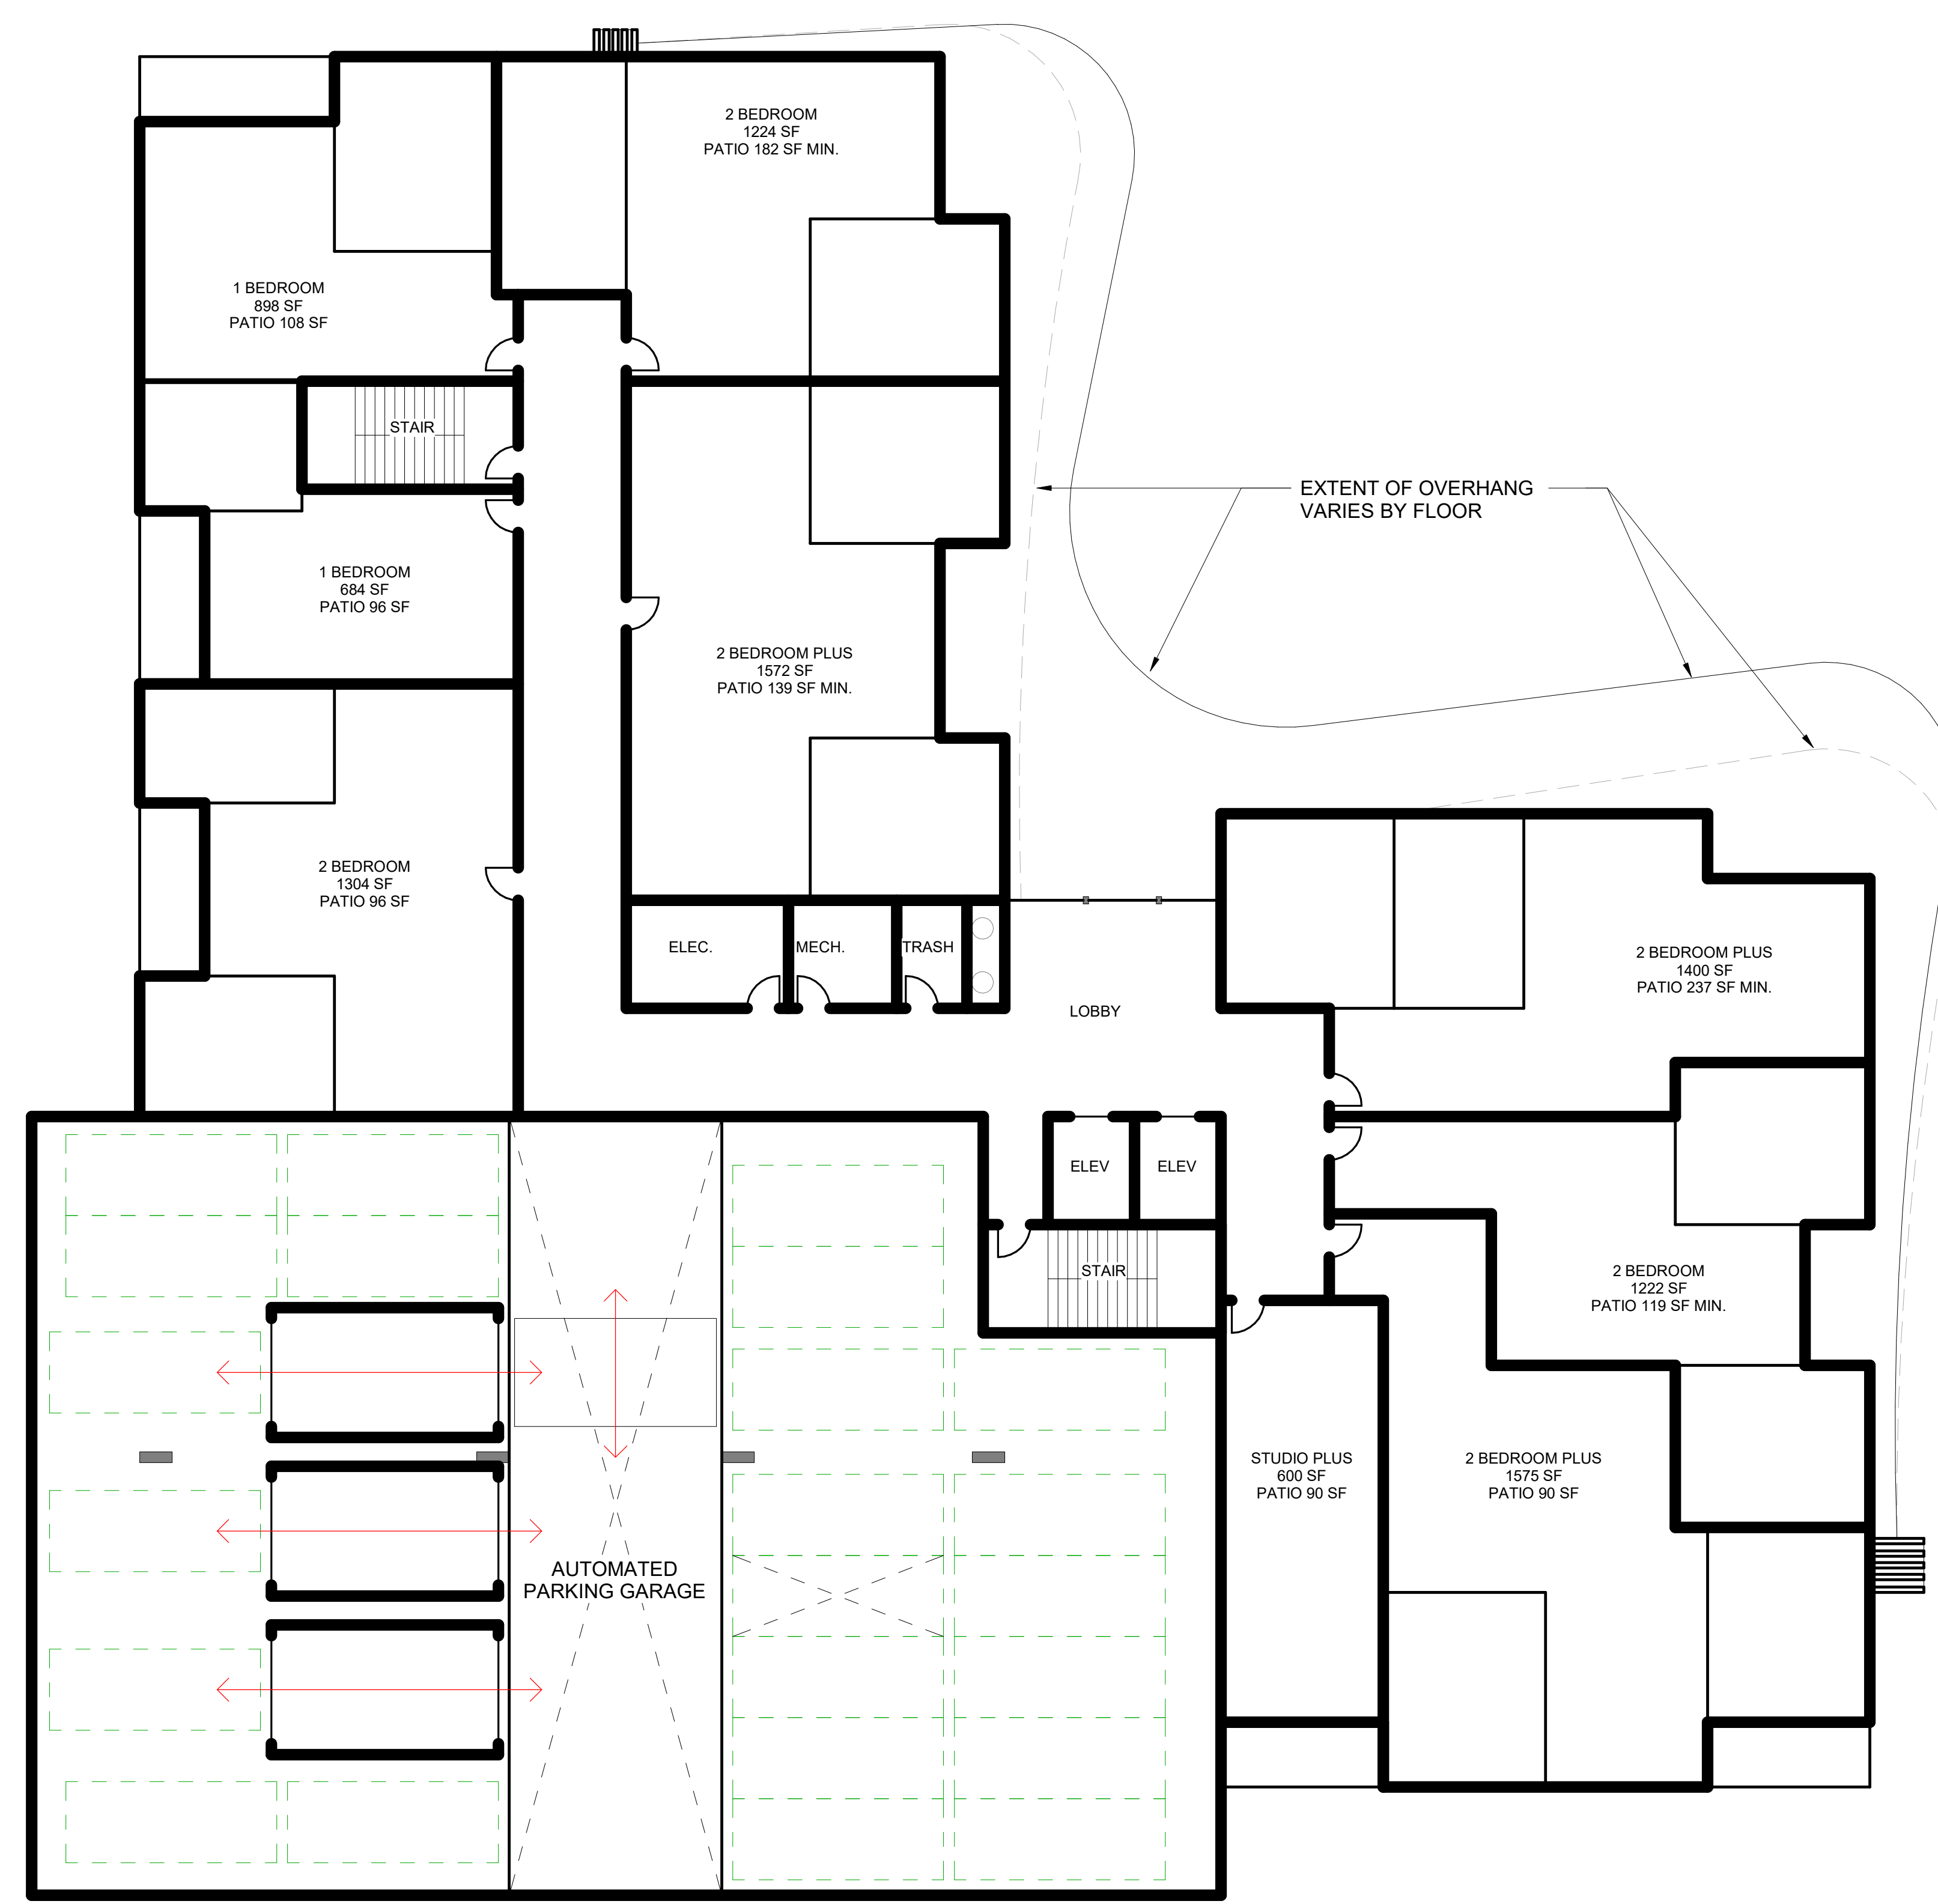

⊕ floors 3-8
 3/32" = 1'-0"

⊕ second floor
 3/32" = 1'-0"

NOT FOR CONSTRUCTION

erstad ARCHITECTS, PA
 301 N. Shoreline, Suite 33702
 Philadelphia, PA 19104
 phone: (215) 381-1801 fax: 315-5531 www.erstadarchitects.com



This document is the property of erstad ARCHITECTS and is protected by U.S. and international laws. Use, reproduction, or modification of this document without first obtaining written permission of erstad ARCHITECTS is prohibited. This document may not be used in any unauthorized manner. ©2021

the boardwalk
 garden city, ID

revision:		
no.	desc.	date

project: 200802
 date: 07.22.2021

DSRFY2019-25
modification

floor plans
A4.2



tenth floor
 3/32" = 1'-0"



ninth floor
 3/32" = 1'-0"

NOT FOR CONSTRUCTION

erstad ARCHITECTS, PA
301 N. Shoreline, Leesport, PA 19352
phone: (610) 331-1801 fax: 331-1803 www.erstadarchitects.com



This document is the property of erstad ARCHITECTS and is protected by U.S. and international laws. Use, reproduction, or modification of this document without first obtaining written permission of erstad ARCHITECTS is prohibited. This document may not be used in any unauthorized manner. ©2021


the boardwalk
garden city, ID

revision:		
no.	desc.	date


project: 200802
date: 07.22.2021

DSRFY2019-25
modification

floor plans
A4.3

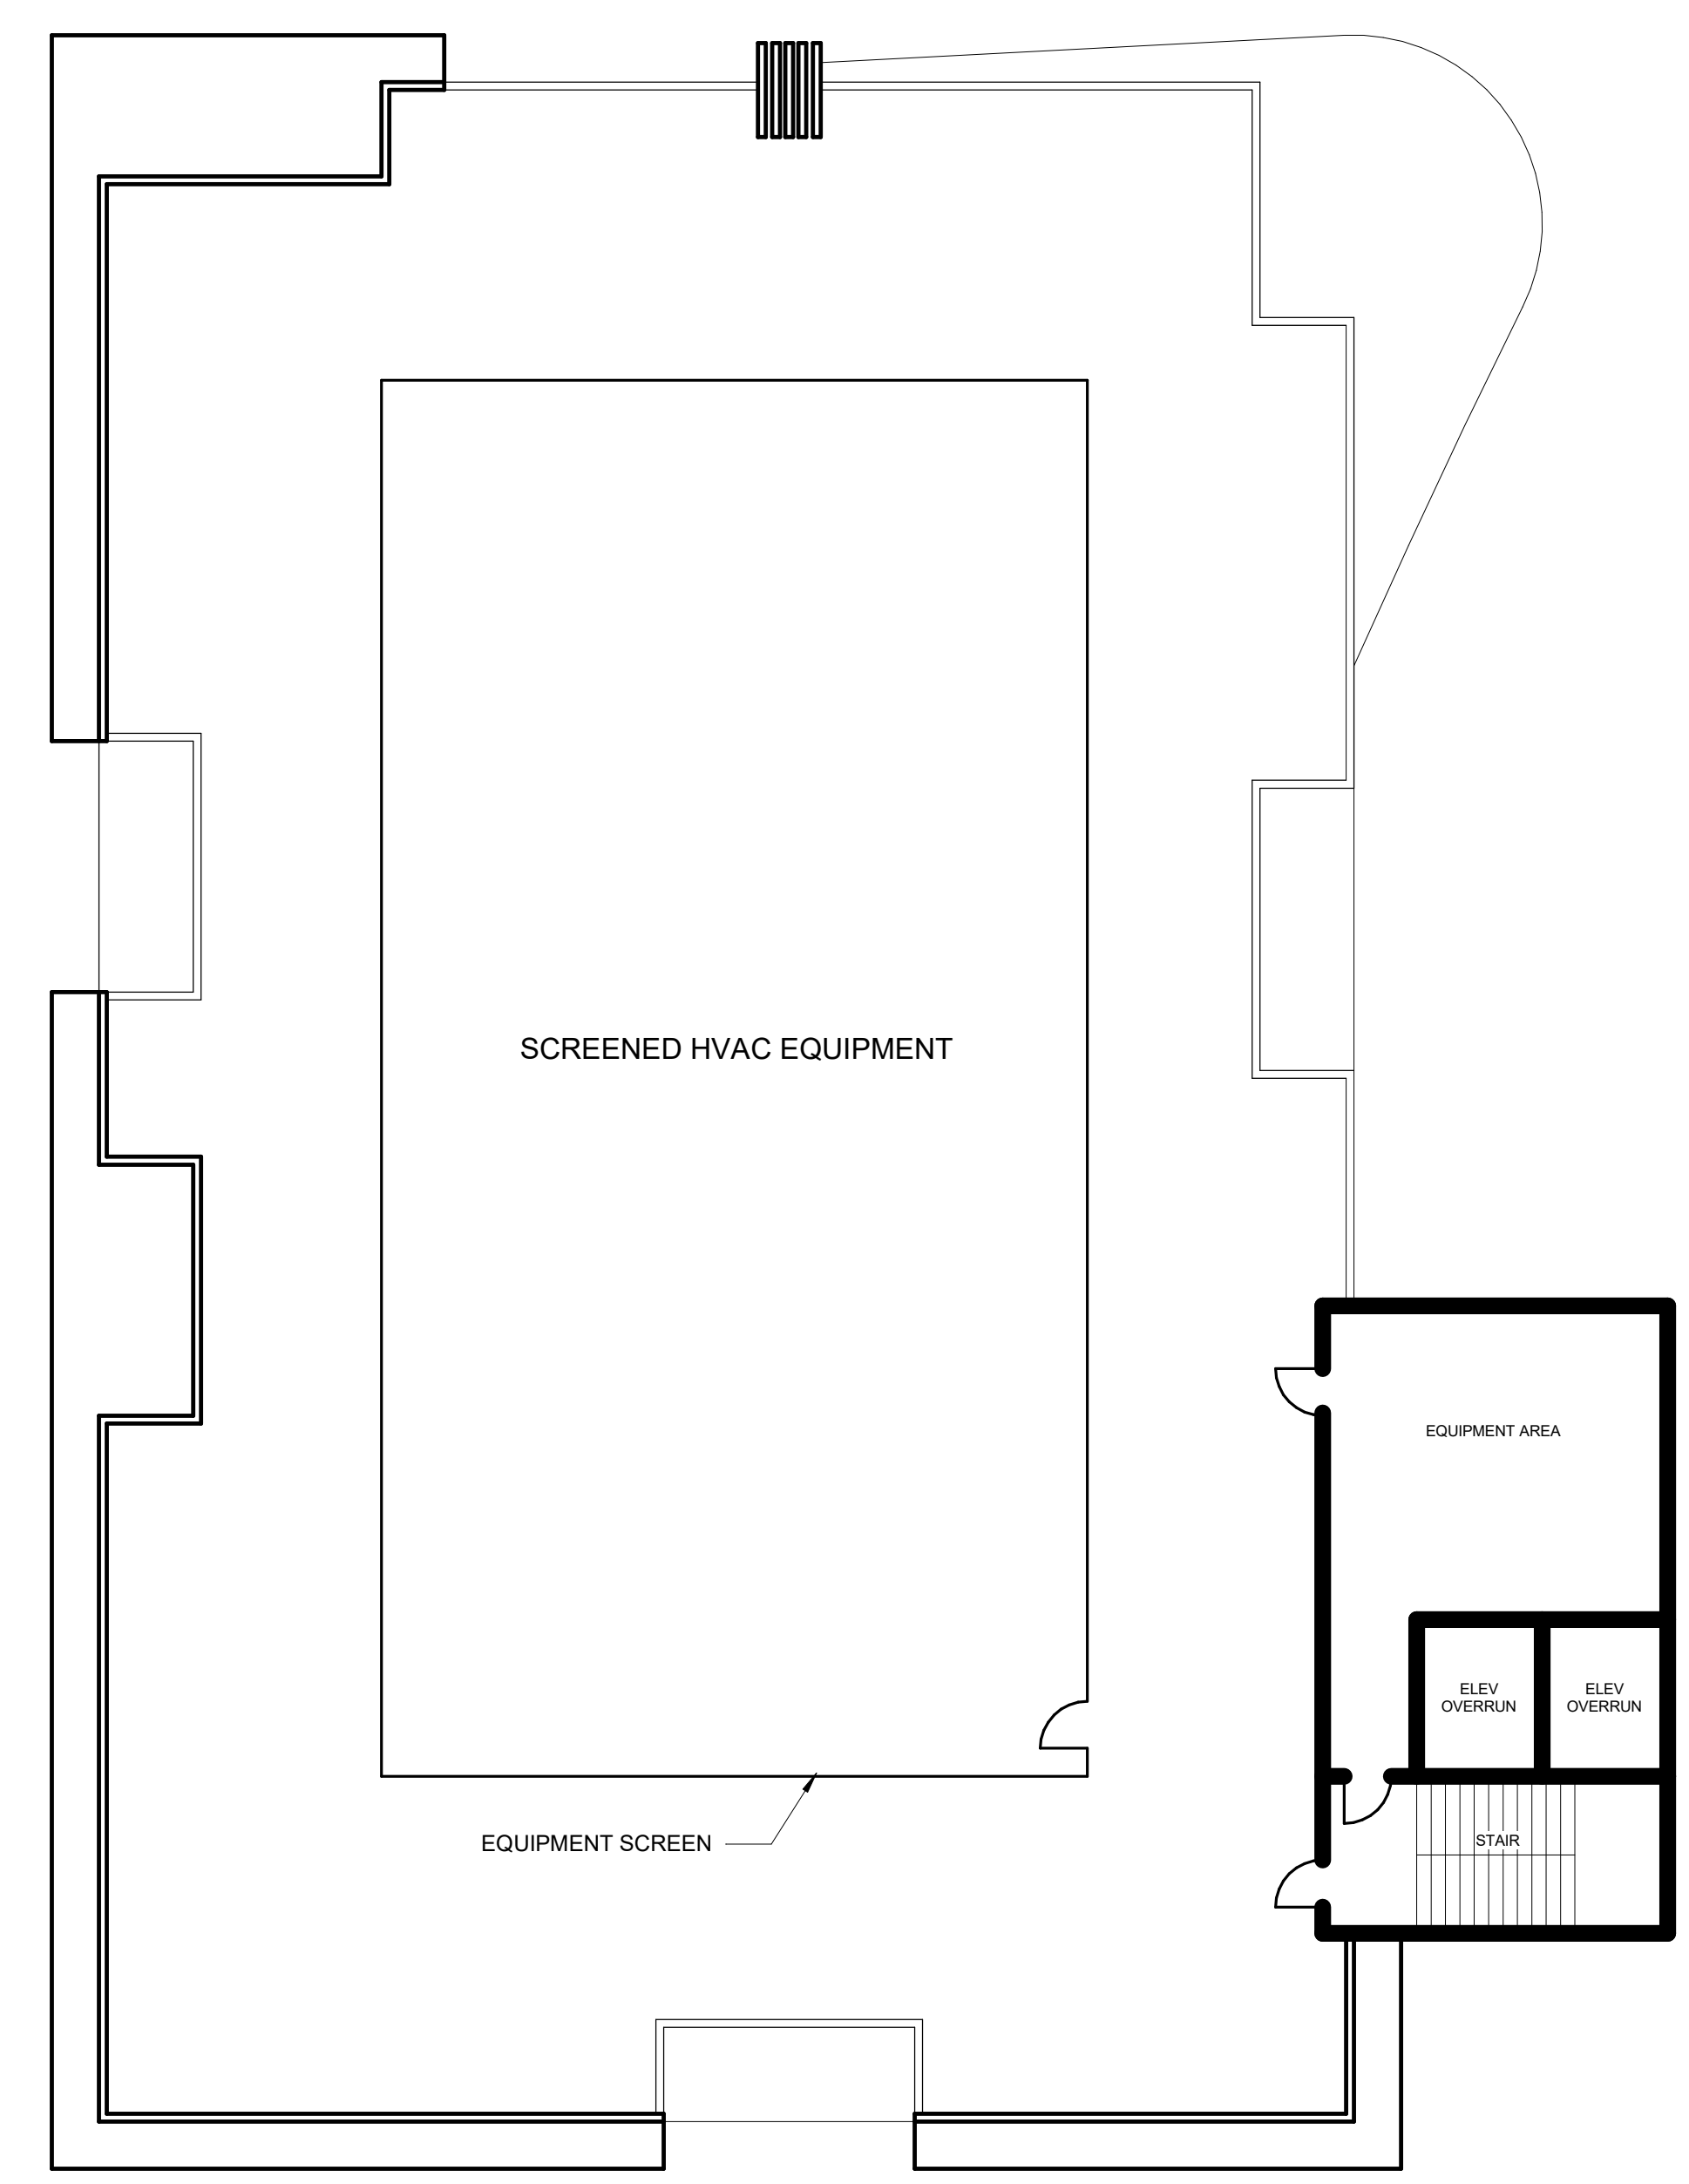

t.o. roof
3/32" = 1'-0"

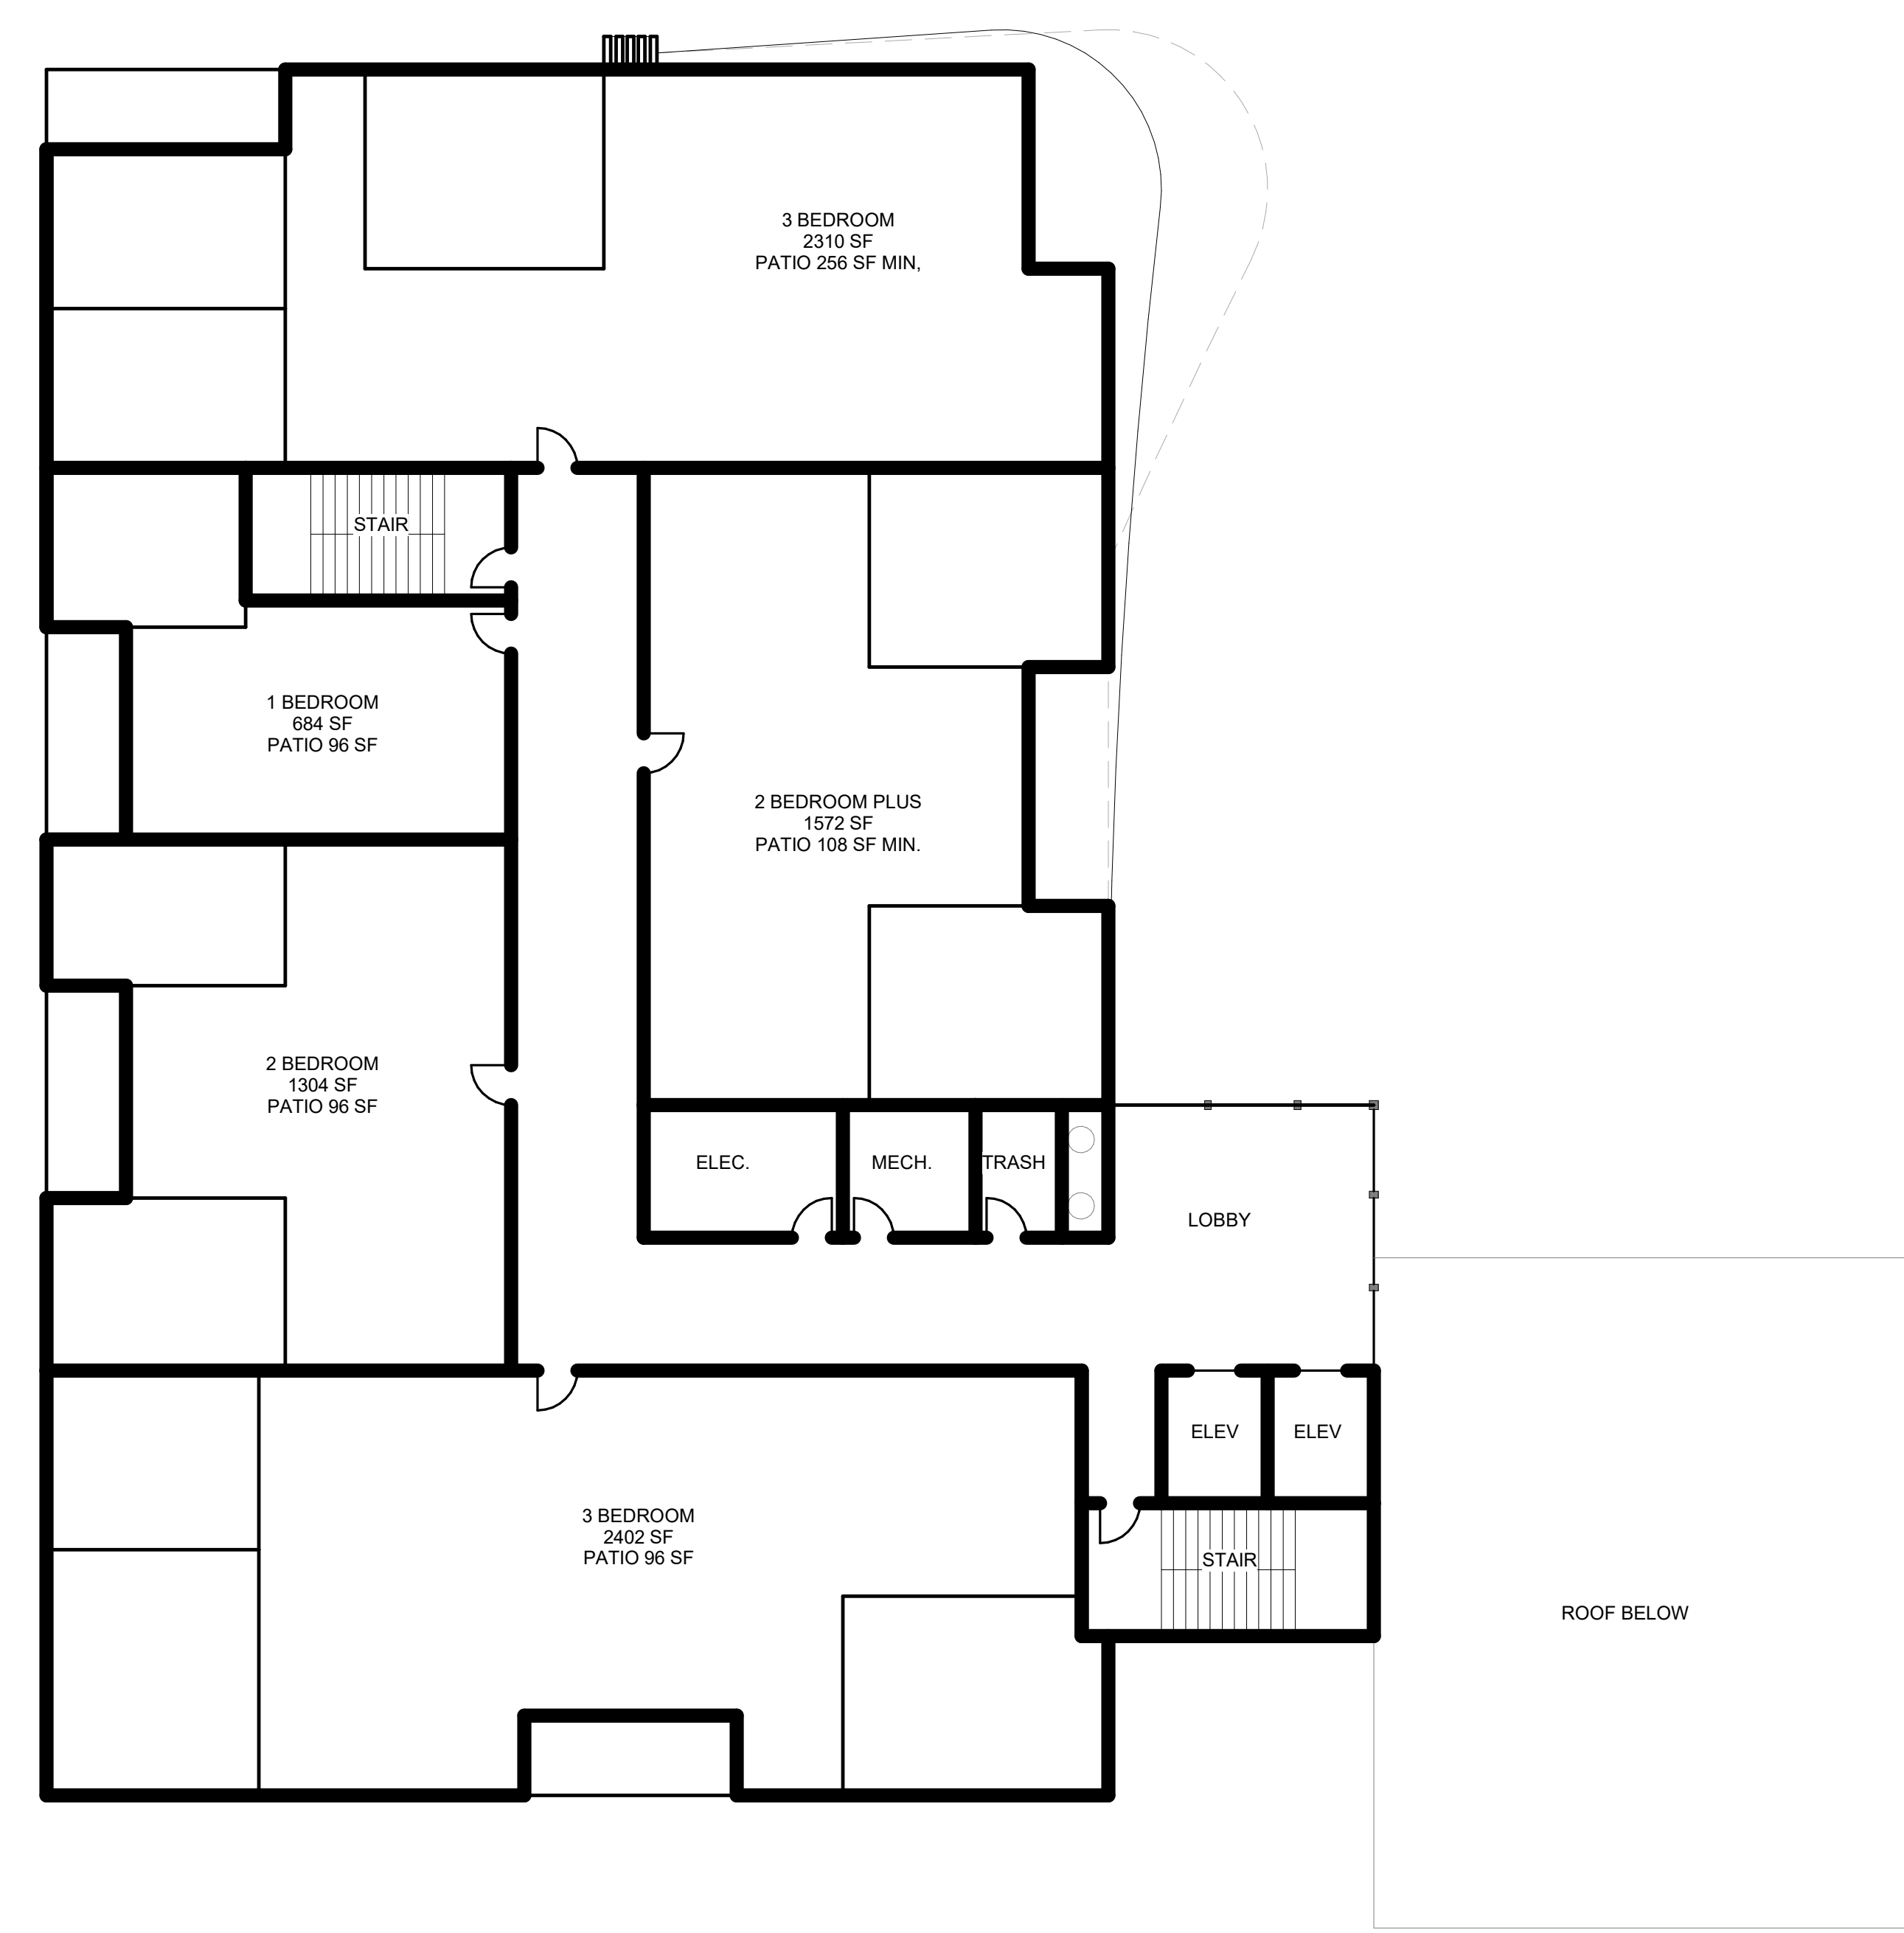

floors 11-18
3/32" = 1'-0"